

All drawings, specifications, related documents and design are the copyright property of the architect and must be returned upon request. Reproduction of the drawings, specifications, related documents and design in whole or in part is strictly forbidden without the architect's written permission.

Revision Date

NOT FOR  
CONSTRUCTION

EXTERIOR FINISH SCHEDULE

1A	CLEAR GLAZING TYPE 1
1B	CLEAR GLAZING TYPE 2
1E	SPANDREL GLASS
1F	STOREFRONT GLAZING
1H	AMENITY GLAZING
2A	GLASS GUARD
2C	OUTDOOR AMENITY/TERRACE GUARD (WIND SCREEN)
3A	PRE-FINISHED METAL CLADDING
3B	DECORATIVE METAL GUARD
3D	PRE-FINISHED METAL PANEL TYPE 2
4A	ARCHITECTURAL PANEL TYPE 1
4B	ARCHITECTURAL PANEL TYPE 2
4C	ARCHITECTURAL PANEL TYPE 3
8A	PRE-FINISHED METAL LOUVERS
9A	RETAIL CANOPY
9B	RESIDENTIAL CANOPY
10A	SIGNAGE
11A	SIGNAGE

— EXTENT OF BIRD FRIENDLY GLAZING TREATMENT

NOTE: MINIMUM 85% OF ALL EXTERIOR GLAZING, WITHIN FIRST 16M OF GRADE, AND 4M OF ROOF TOP VEGETATION, WILL BE TREATED TO COMPLY WITH BIRD FRIENDLY REQUIREMENTS

3	ISSUED FOR ZBA	24-06-07
2	ISSUED FOR COORDINATION	24-05-10
1	ISSUED FOR ZBA	23-03-10

Revision Date



giannone  
petrone  
associates

Giannone Petrone Associates Inc. Architects  
96 Spadina Avenue, Toronto, Canada M5V 2J6  
T 416.591.7788 F 416.591.1293 E mail@gpa.com

FORA

Fora Developments  
200 - 2440 Dundas St. W., Toronto, ON, M6P 1W9  
T 416.536.3600 info@foradevelopments.com

2400-2440 DUNDAS STREET WEST  
TORONTO, ONTARIO, CANADA


SHEET TITLE

EAST ELEVATION

DRAWN BY: GPAIA  
CHECKED BY: GPAIA  
PROJECT START DATE: 22-04-06  
PROJECT NO.: 21115  
SHEET NUMBER



A2.01

PLOT DATE: 2024-06-06 6:03:56 PM

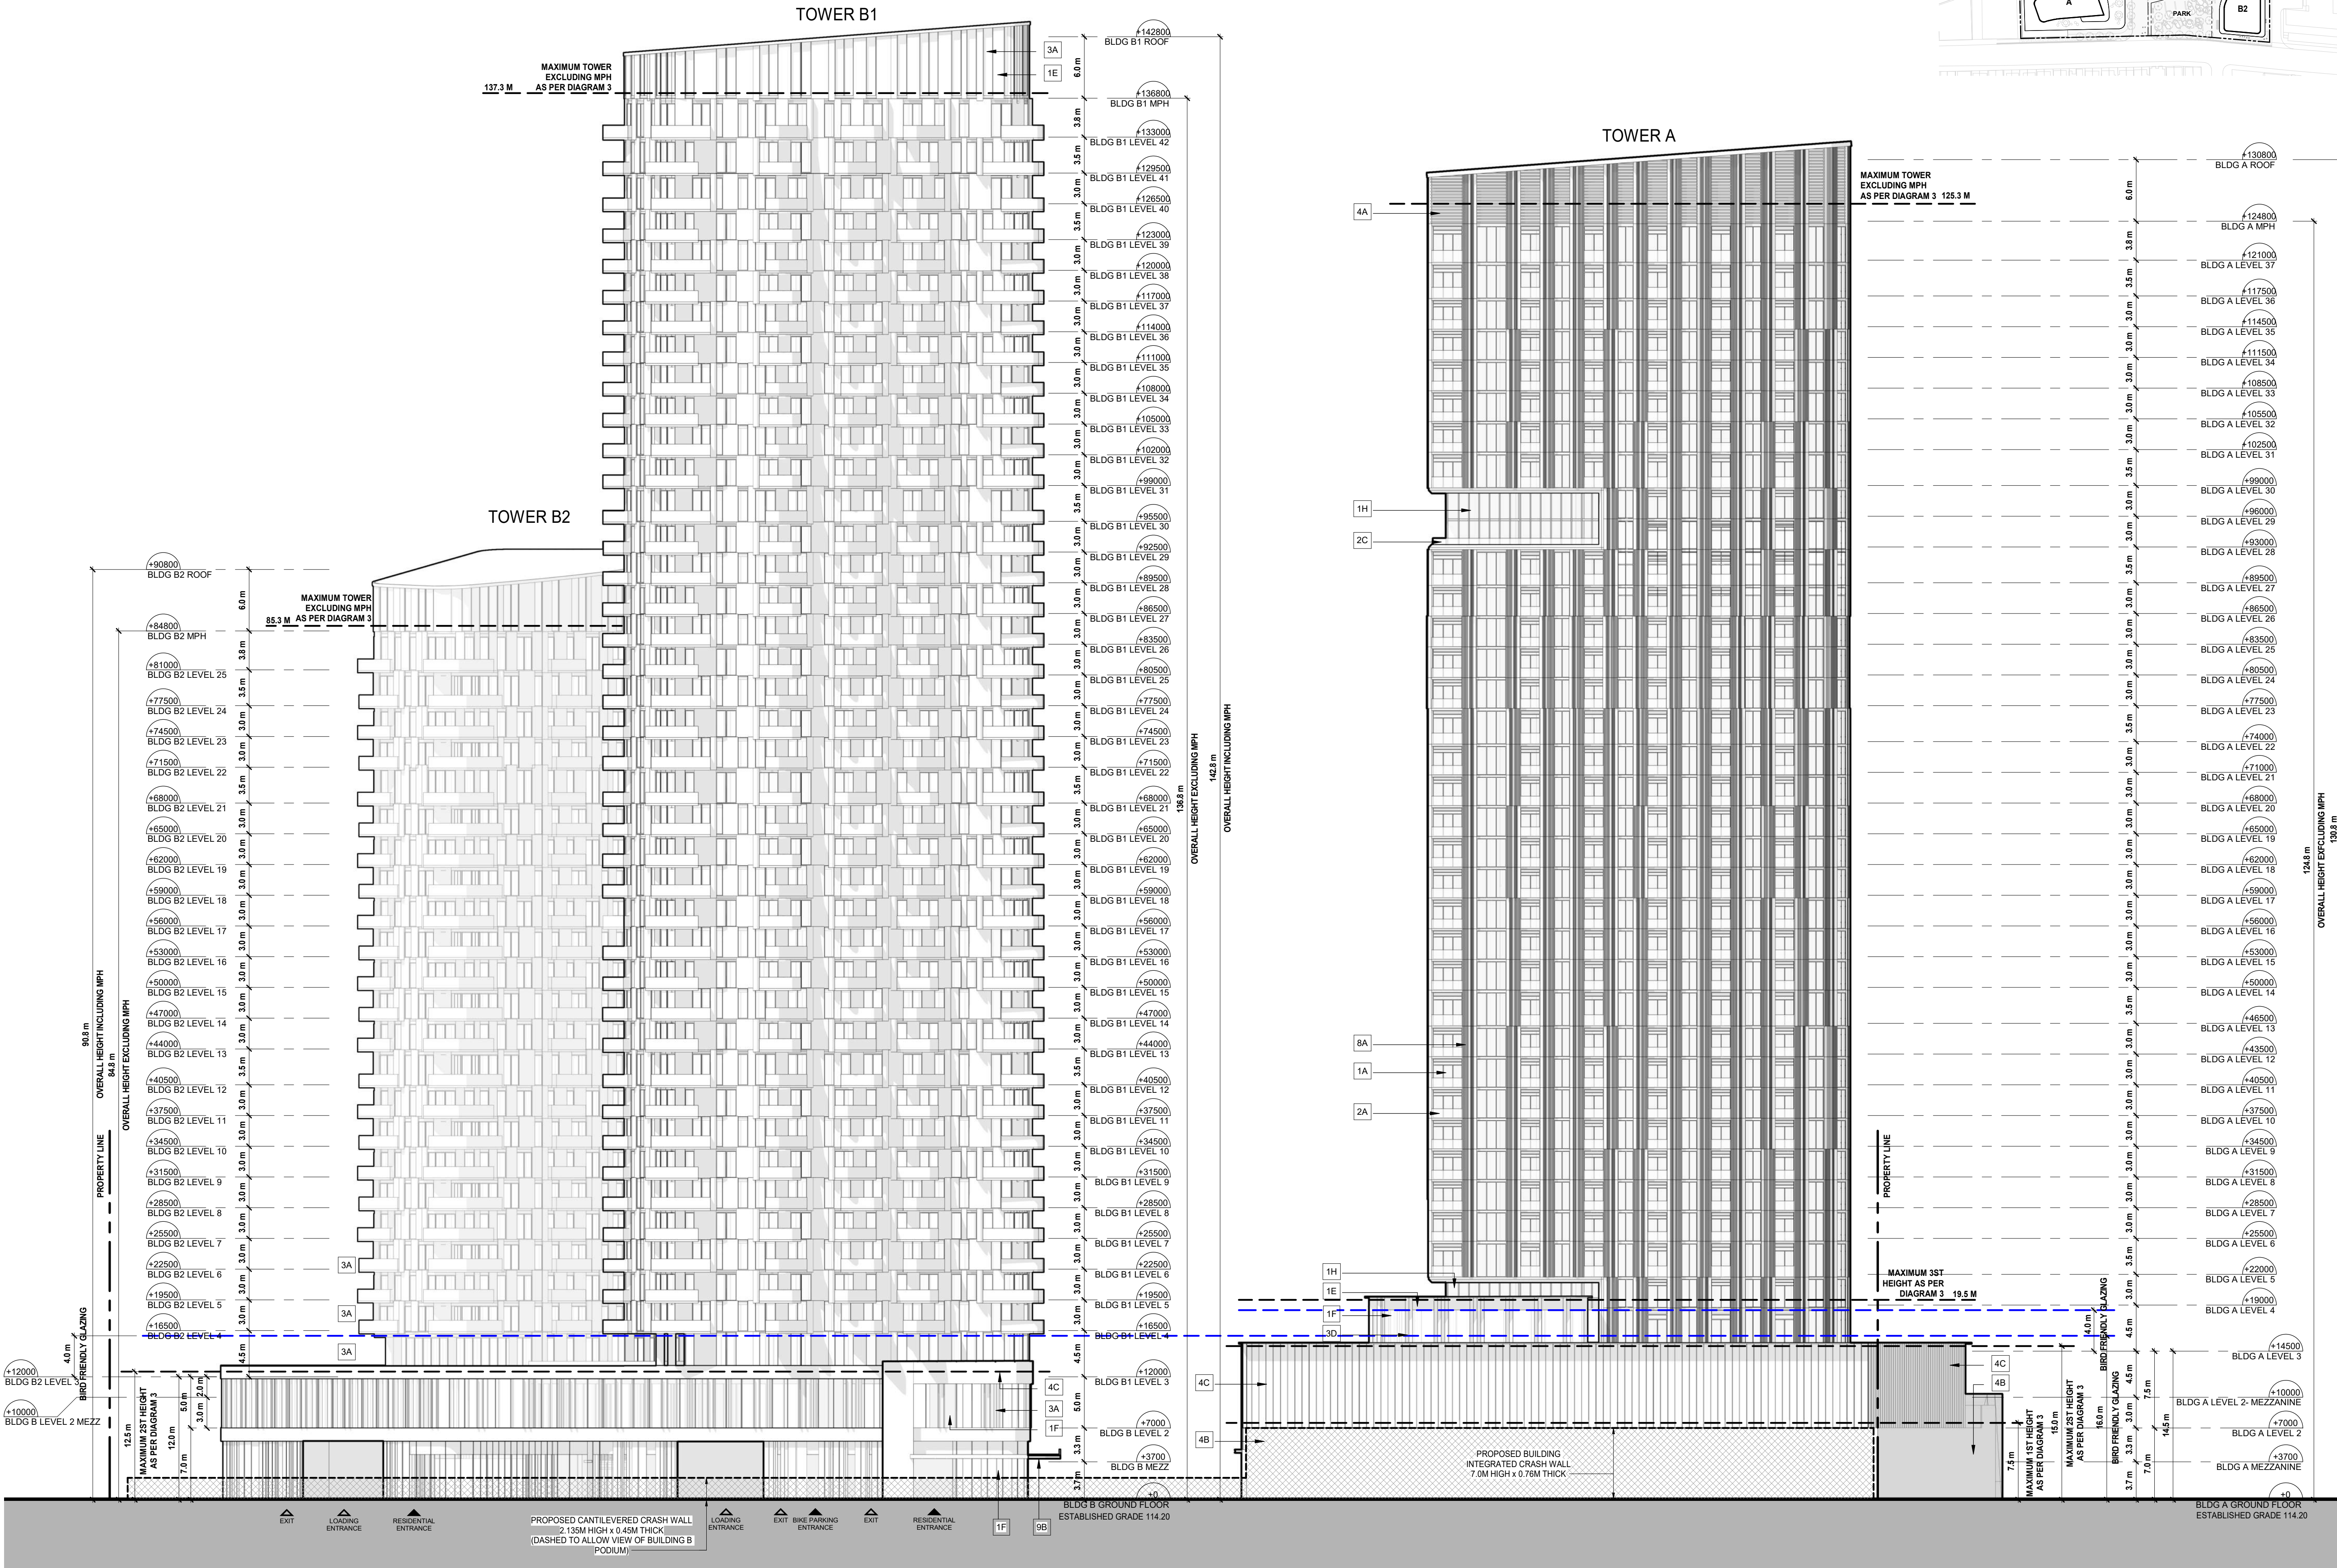

1 EAST ELEVATION  
A2.01 1:300



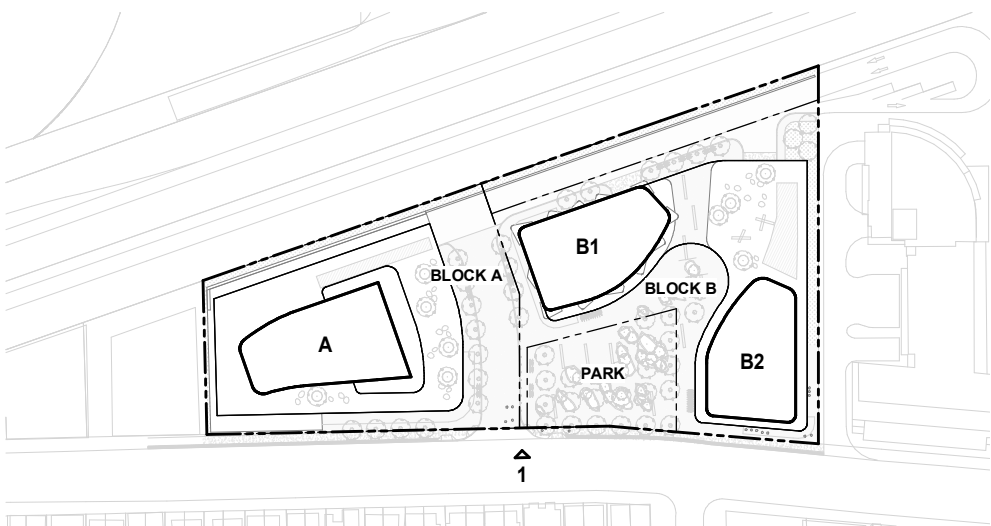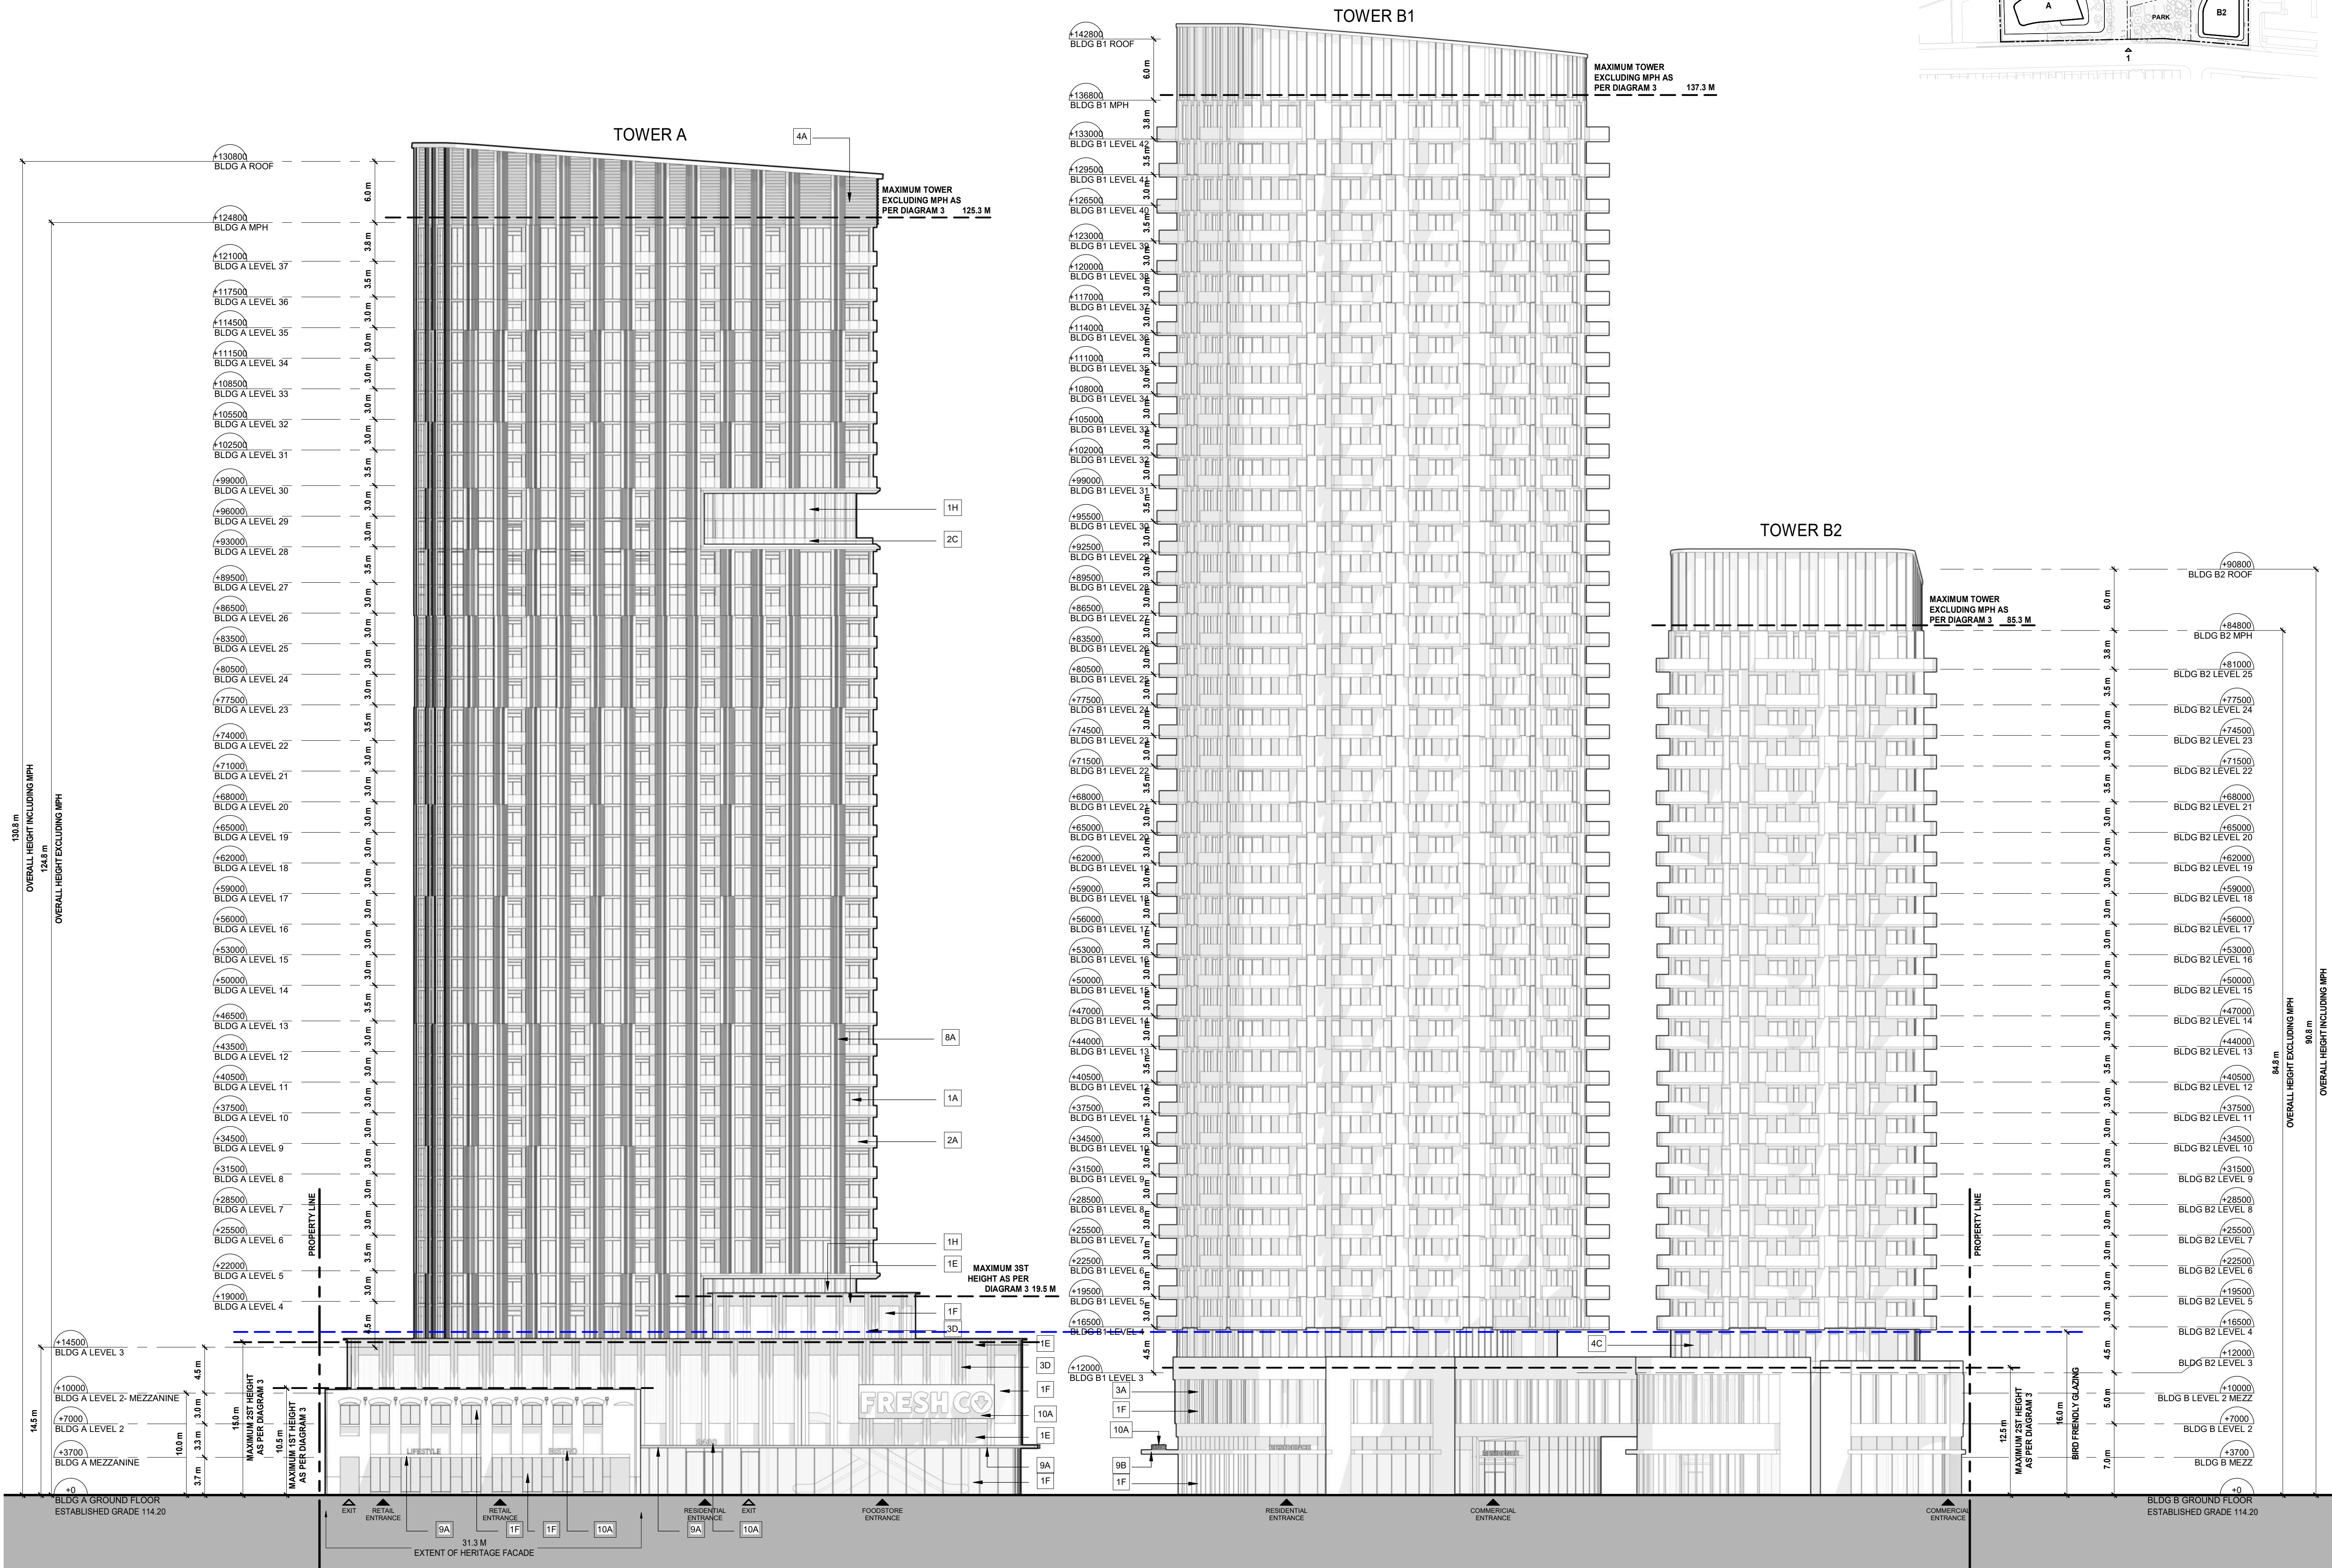

All drawings, specifications, related documents and design are the copyright property of the architect and must be returned upon request. Reproduction of the drawings, specifications, related documents and design in whole or in part is strictly forbidden without the architect's written permission.

Revision Date

NOT FOR CONSTRUCTION

EXTERIOR FINISH SCHEDULE

1A	CLEAR GLAZING TYPE 1
1B	CLEAR GLAZING TYPE 2
1E	SPANDREL GLASS
1F	STOREFRONT GLAZING
1H	AMENITY GLAZING
2A	GLASS GUARD
2C	OUTDOOR AMENITY/TERRACE GUARD (WIND SCREEN)
3A	PRE-FINISHED METAL CLADDING
3B	DECORATIVE METAL GUARD
3D	PRE-FINISHED METAL PANEL TYPE 2
4A	ARCHITECTURAL PANEL TYPE 1
4B	ARCHITECTURAL PANEL TYPE 2
4C	ARCHITECTURAL PANEL TYPE 3
8A	PRE-FINISHED METAL LOUVERS
9A	RETAIL CANOPY
9B	RESIDENTIAL CANOPY
10A	SIGNAGE
11A	SIGNAGE

EXTENT OF BIRD FRIENDLY GLAZING TREATMENT  
NOTE: MINIMUM 85% OF ALL EXTERIOR GLAZING, WITHIN FIRST 16M OF GRADE, AND 4M OF ROOF TOP VEGETATION, WILL BE TREATED TO COMPLY WITH BIRD FRIENDLY REQUIREMENTS

3	ISSUED FOR ZBA	24-06-07
2	ISSUED FOR COORDINATION	24-05-10
1	ISSUED FOR ZBA	23-03-10

Revision Date



giannone  
petricone  
associates

Giannone Petricone Associates Inc. Architects  
96 Spadina Avenue, Toronto, Canada M5V 2J6  
T 416.591.7788 F 416.591.1293 E mail@gpaa.com

FORA

Fora Developments  
200 - 2440 Dundas St. W., Toronto, ON, M6P 1W9  
T 416.536.3600 info@foradevelopments.com

2400-2440 DUNDAS STREET WEST  
TORONTO, ONTARIO, CANADA


SHEET TITLE

WEST ELEVATION

DRAWN BY:	GPAIA
CHECKED BY:	GPAIA
PROJECT START DATE:	22-04-06
PROJECT NO.:	21115
SHEET NUMBER	

A2.02



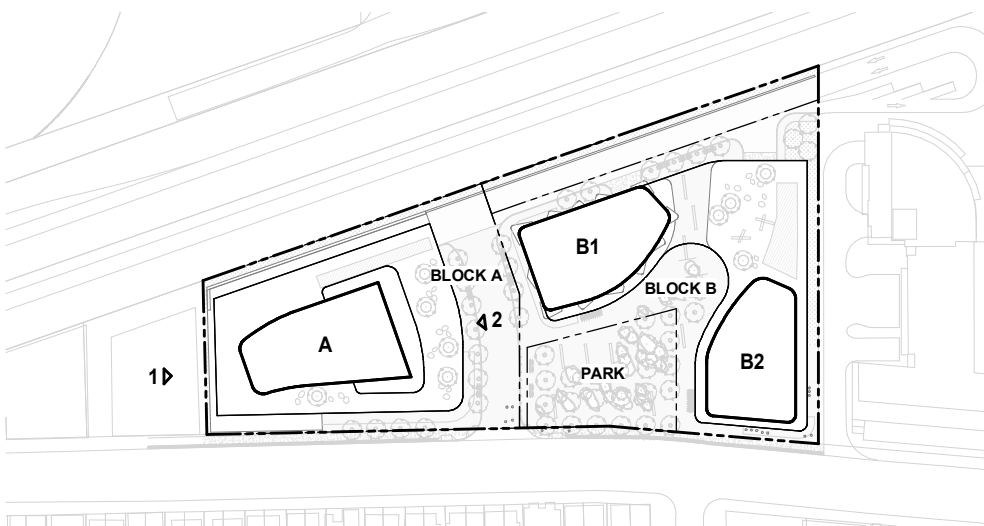

All drawings, specifications, related documents and design are the copyright property of the architect and must be returned upon request. Reproduction of the drawings, specifications, related documents and design in whole or in part is strictly forbidden without the architect's written permission.

Revision Date

**NOT FOR  
CONSTRUCTION**

EXTERIOR FINISH SCHEDULE

1A	CLEAR GLAZING TYPE 1
1B	CLEAR GLAZING TYPE 2
1E	SPANDREL GLASS
1F	STOREFRONT GLAZING
1H	AMENITY GLAZING
2A	GLASS GUARD
2C	OUTDOOR AMENITY/TERRACE GUARD (WIND SCREEN)
3A	PRE-FINISHED METAL CLADDING
3B	DECORATIVE METAL GUARD
3D	PRE-FINISHED METAL PANEL TYPE 2
4A	ARCHITECTURAL PANEL TYPE 1
4B	ARCHITECTURAL PANEL TYPE 2
4C	ARCHITECTURAL PANEL TYPE 3
8A	PRE-FINISHED METAL LOUVERS
9A	RETAIL CANOPY
9B	RESIDENTIAL CANOPY
10A	SIGNAGE
11A	SIGNAGE

— EXTENT OF BIRD FRIENDLY GLAZING TREATMENT  
NOTE: MINIMUM 85% OF ALL EXTERIOR GLAZING, WITHIN FIRST 16M OF GRADE, AND 4M OF ROOF TOP VEGETATION, WILL BE TREATED TO COMPLY WITH BIRD FRIENDLY REQUIREMENTS

3	ISSUED FOR ZBA	24-06-07
2	ISSUED FOR COORDINATION	24-05-10
1	ISSUED FOR ZBA	23-03-10

Revision Date



**giannone  
petricone  
associates**

Giannone Petricone Associates Inc. Architects  
96 Spadina Avenue, Toronto, Canada M5V 2J6  
T 416.591.7788 F 416.591.1293 E mail@gpaa.com

**FORA**

Fora Developments  
200 - 2440 Dundas St. W., Toronto, ON, M6P 1W9  
T 416.536.3600 info@foradevelopments.com  
**2400-2440 DUNDAS STREET WEST**  
**TORONTO, ONTARIO, CANADA**

SHEET TITLE

**BUILDING A - NORTH &  
SOUTH ELEVATIONS**

DRAWN BY: GPAIA  
CHECKED BY: GPAIA  
PROJECT START DATE: 22-04-06  
PROJECT NO.: 21115  
SHEET NUMBER

**A2.03**


PLOT DATE: 2024-06-06 6:03:59 PM

TOWER B1


TOWER A

TOWER B2

TOWER A

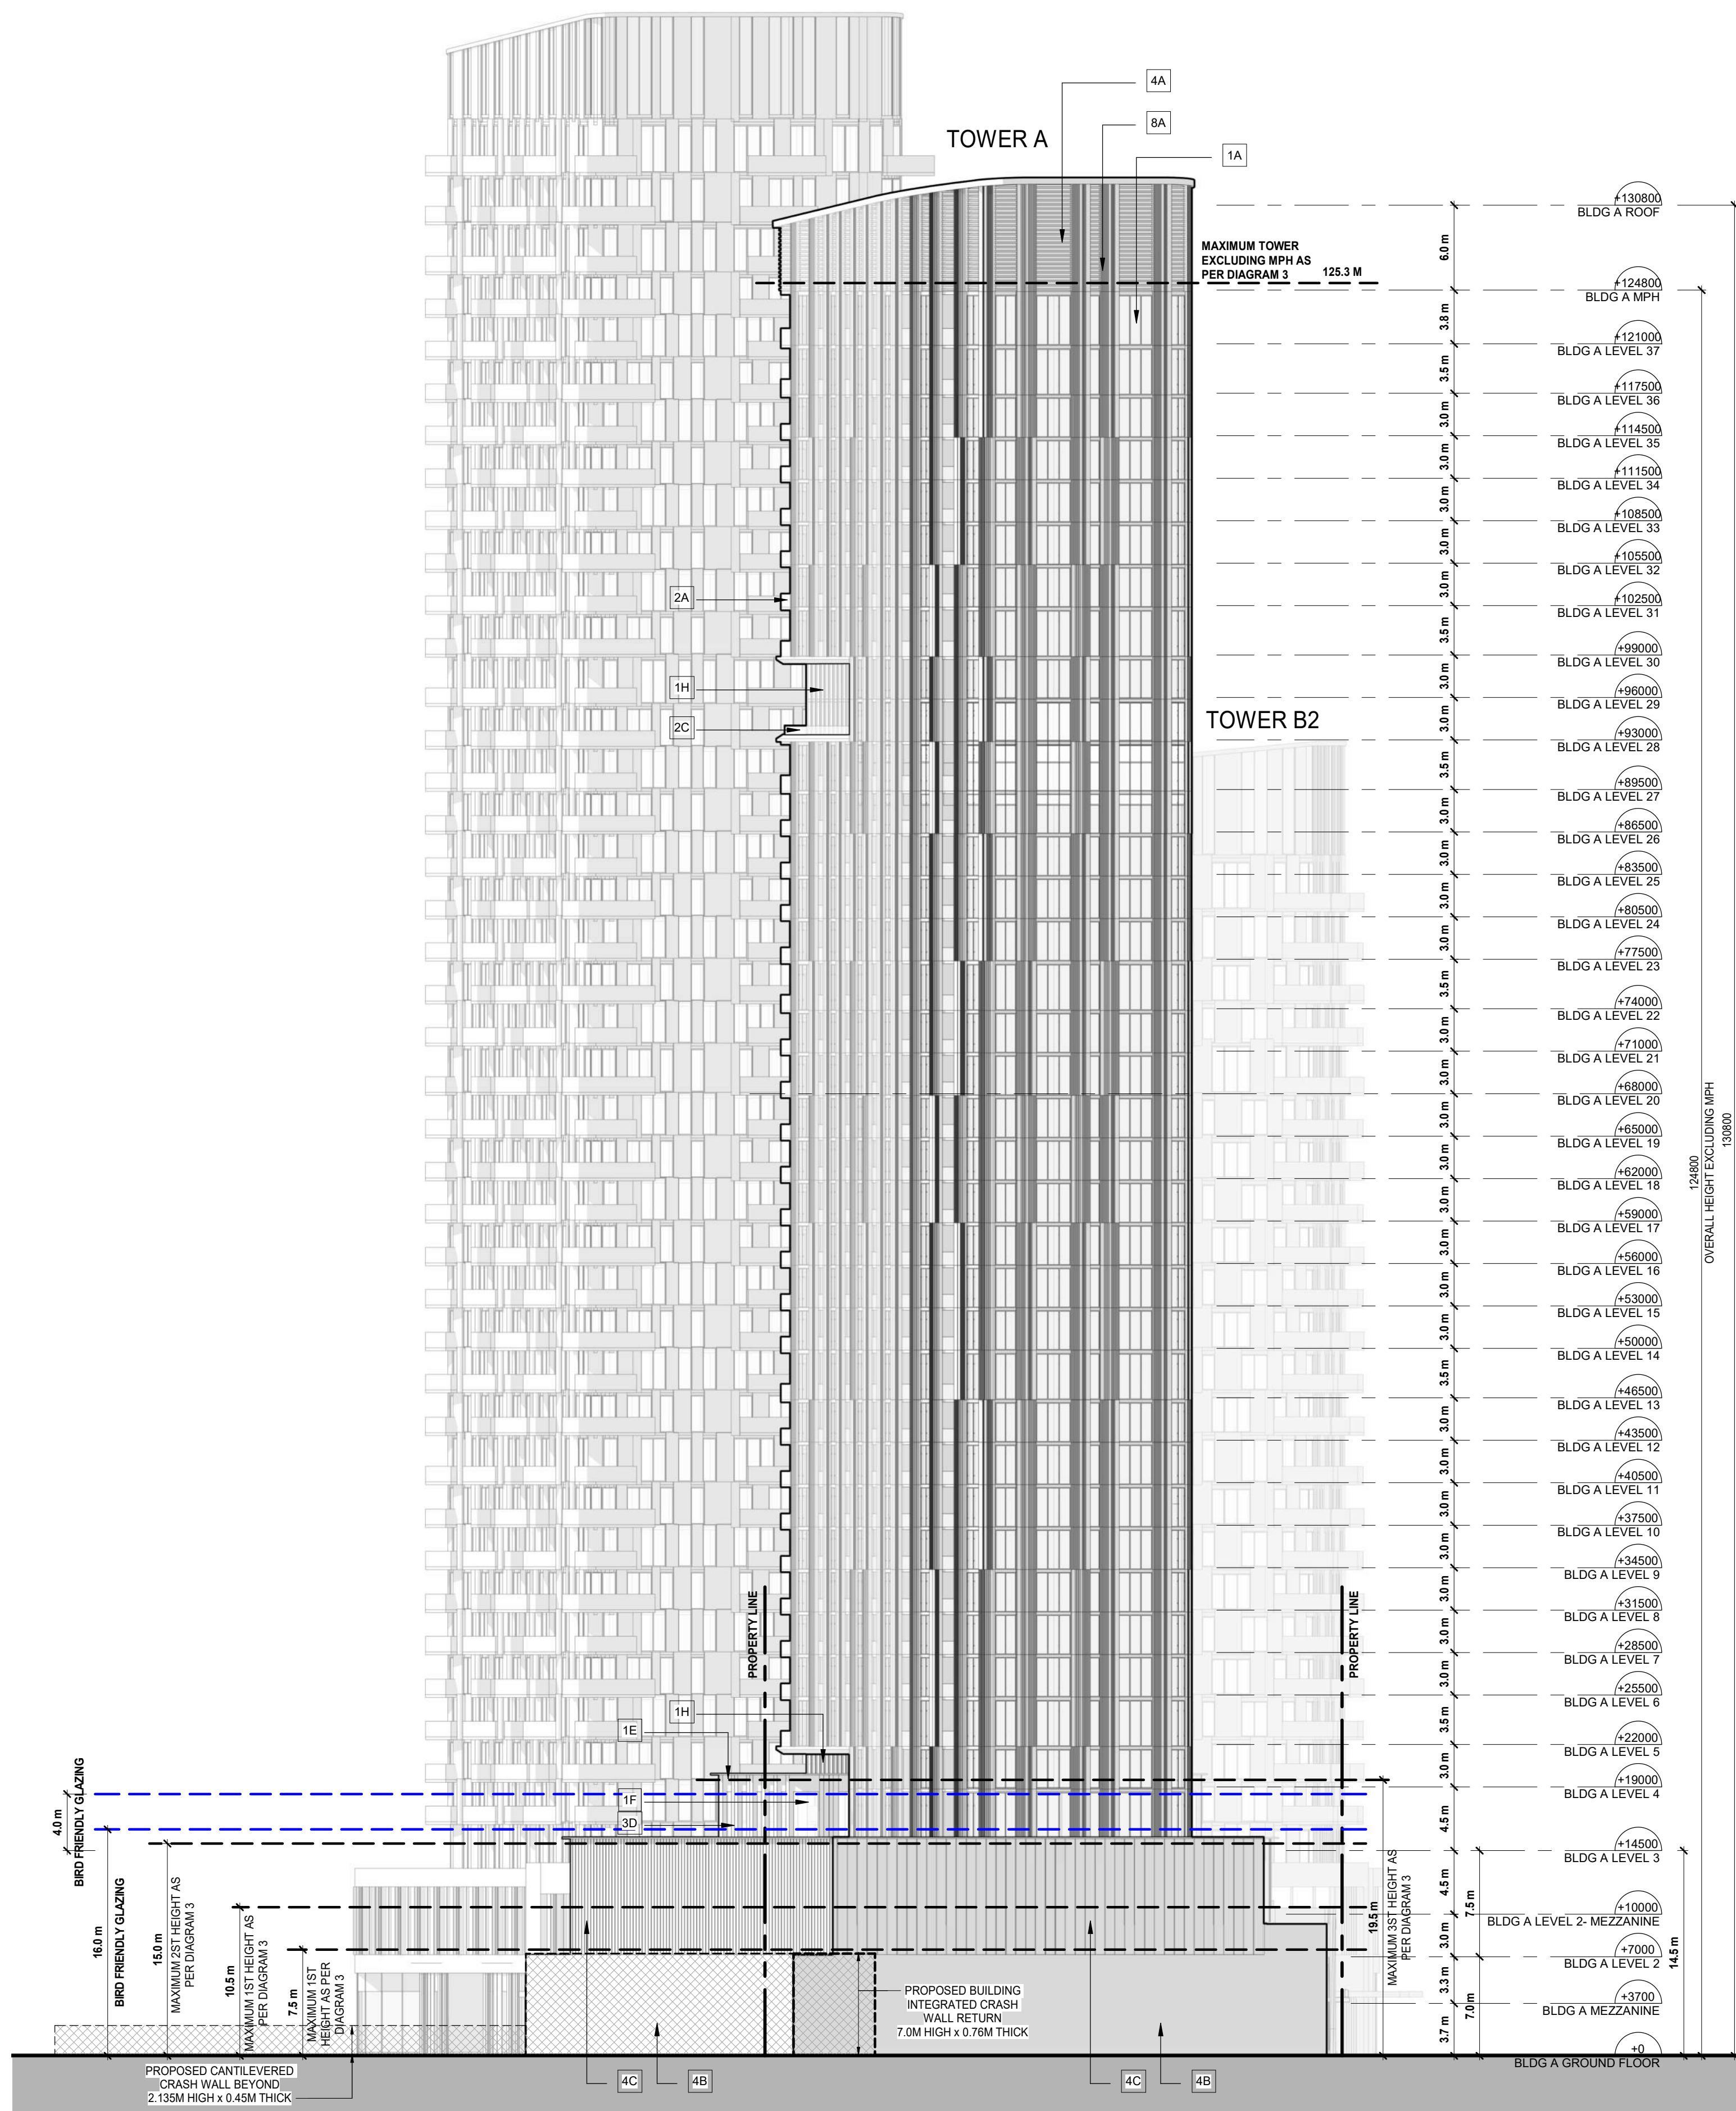


1 BUILDING A - NORTH ELEVATION  
A2.03 / 1:300

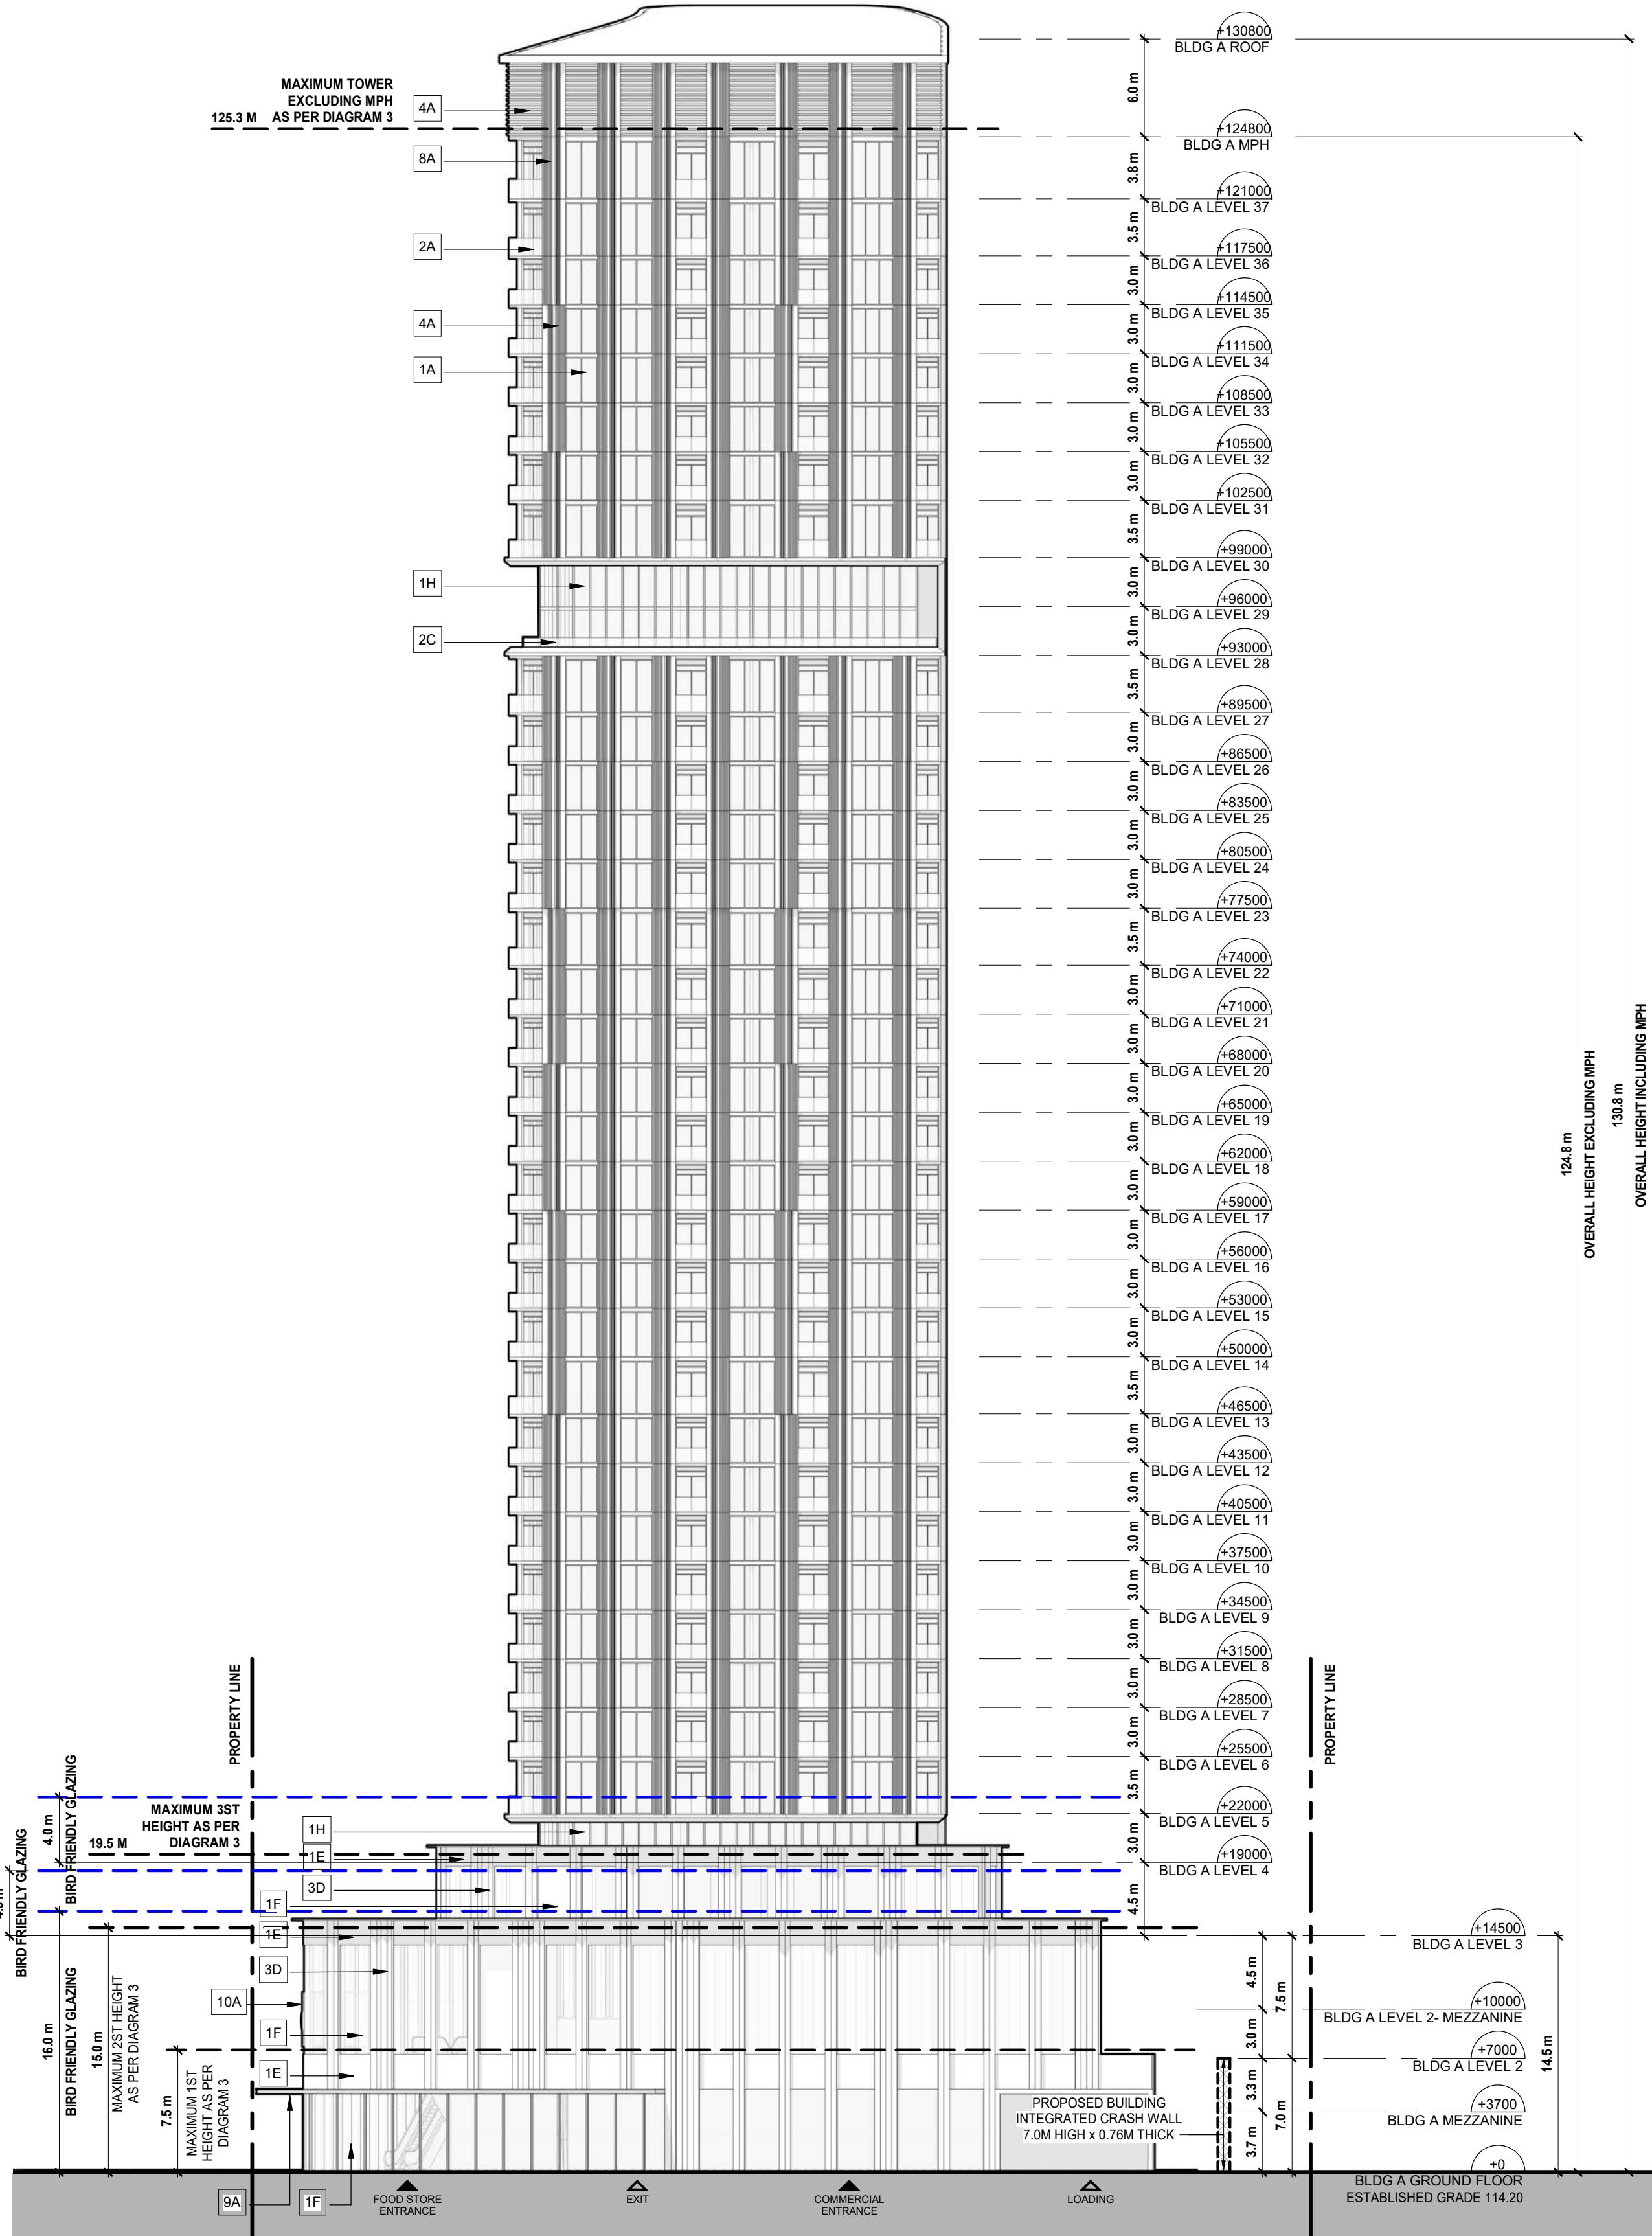

2 BUILDING A - SOUTH ELEVATION  
A2.03 / 1:300



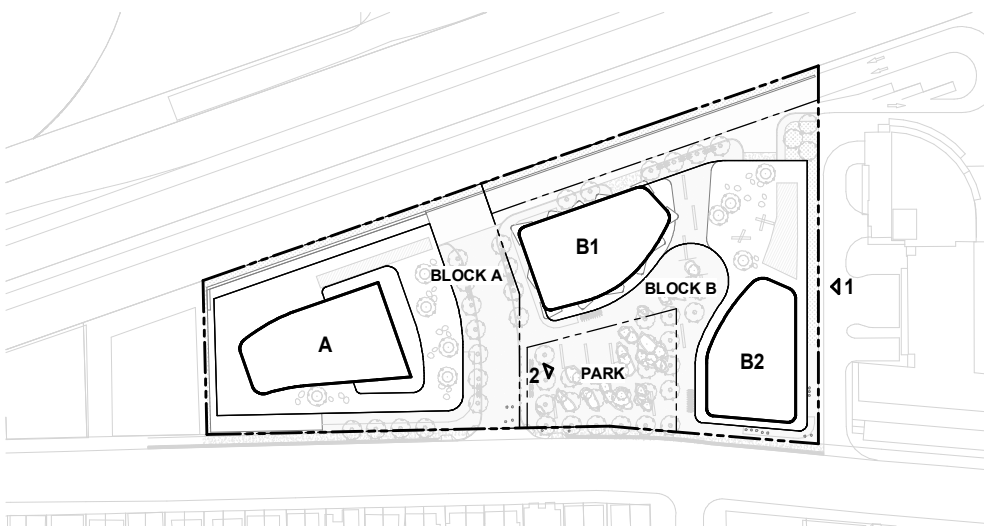

All drawings, specifications, related documents and design are the copyright property of the architect and must be returned upon request. Reproduction of the drawings, specifications, related documents and design in whole or in part is strictly forbidden without the architect's written permission.

Revision Date

**NOT FOR CONSTRUCTION**

EXTERIOR FINISH SCHEDULE

1A	CLEAR GLAZING TYPE 1
1B	CLEAR GLAZING TYPE 2
1E	SPANDREL GLASS
1F	STOREFRONT GLAZING
1H	AMENITY GLAZING
2A	GLASS GUARD
2C	OUTDOOR AMENITY/TERRACE GUARD (WIND SCREEN)
3A	PRE-FINISHED METAL CLADDING
3B	DECORATIVE METAL GUARD
3D	PRE-FINISHED METAL PANEL TYPE 2
4A	ARCHITECTURAL PANEL TYPE 1
4B	ARCHITECTURAL PANEL TYPE 2
4C	ARCHITECTURAL PANEL TYPE 3
8A	PRE-FINISHED METAL LOUVERS
9A	RETAIL CANOPY
9B	RESIDENTIAL CANOPY
10A	SIGNAGE
11A	SIGNAGE

— EXTENT OF BIRD FRIENDLY GLAZING TREATMENT  
NOTE: MINIMUM 85% OF ALL EXTERIOR GLAZING, WITHIN FIRST 16M OF GRADE, AND 4M OF ROOF TOP VEGETATION, WILL BE TREATED TO COMPLY WITH BIRD FRIENDLY REQUIREMENTS

3	ISSUED FOR ZBA	24-06-07
2	ISSUED FOR COORDINATION	24-05-10
1	ISSUED FOR ZBA	23-03-10

Revision Date



**giannone  
petrone  
associates**

Giannone Petrone Associates Inc. Architects  
96 Spadina Avenue, Toronto, Canada M5V 2J6  
T 416.591.7788 F 416.591.1293 E mail@gpaia.com

**FORA**

Fora Developments  
200 - 2440 Dundas St. W., Toronto, ON, M6P 1W9  
T 416.536.3500 info@foradevelopments.com

**2400-2440 DUNDAS STREET WEST**  
TORONTO, ONTARIO, CANADA


SHEET TITLE

**BUILDING B - NORTH &  
SOUTH ELEVATIONS**


DRAWN BY: GPAIA  
CHECKED BY: GPAIA  
PROJECT START DATE: 22-04-06  
PROJECT NO.: 21115  
SHEET NUMBER

**A2.04**

PLOT DATE: 2024-06-06 6:02:04 PM

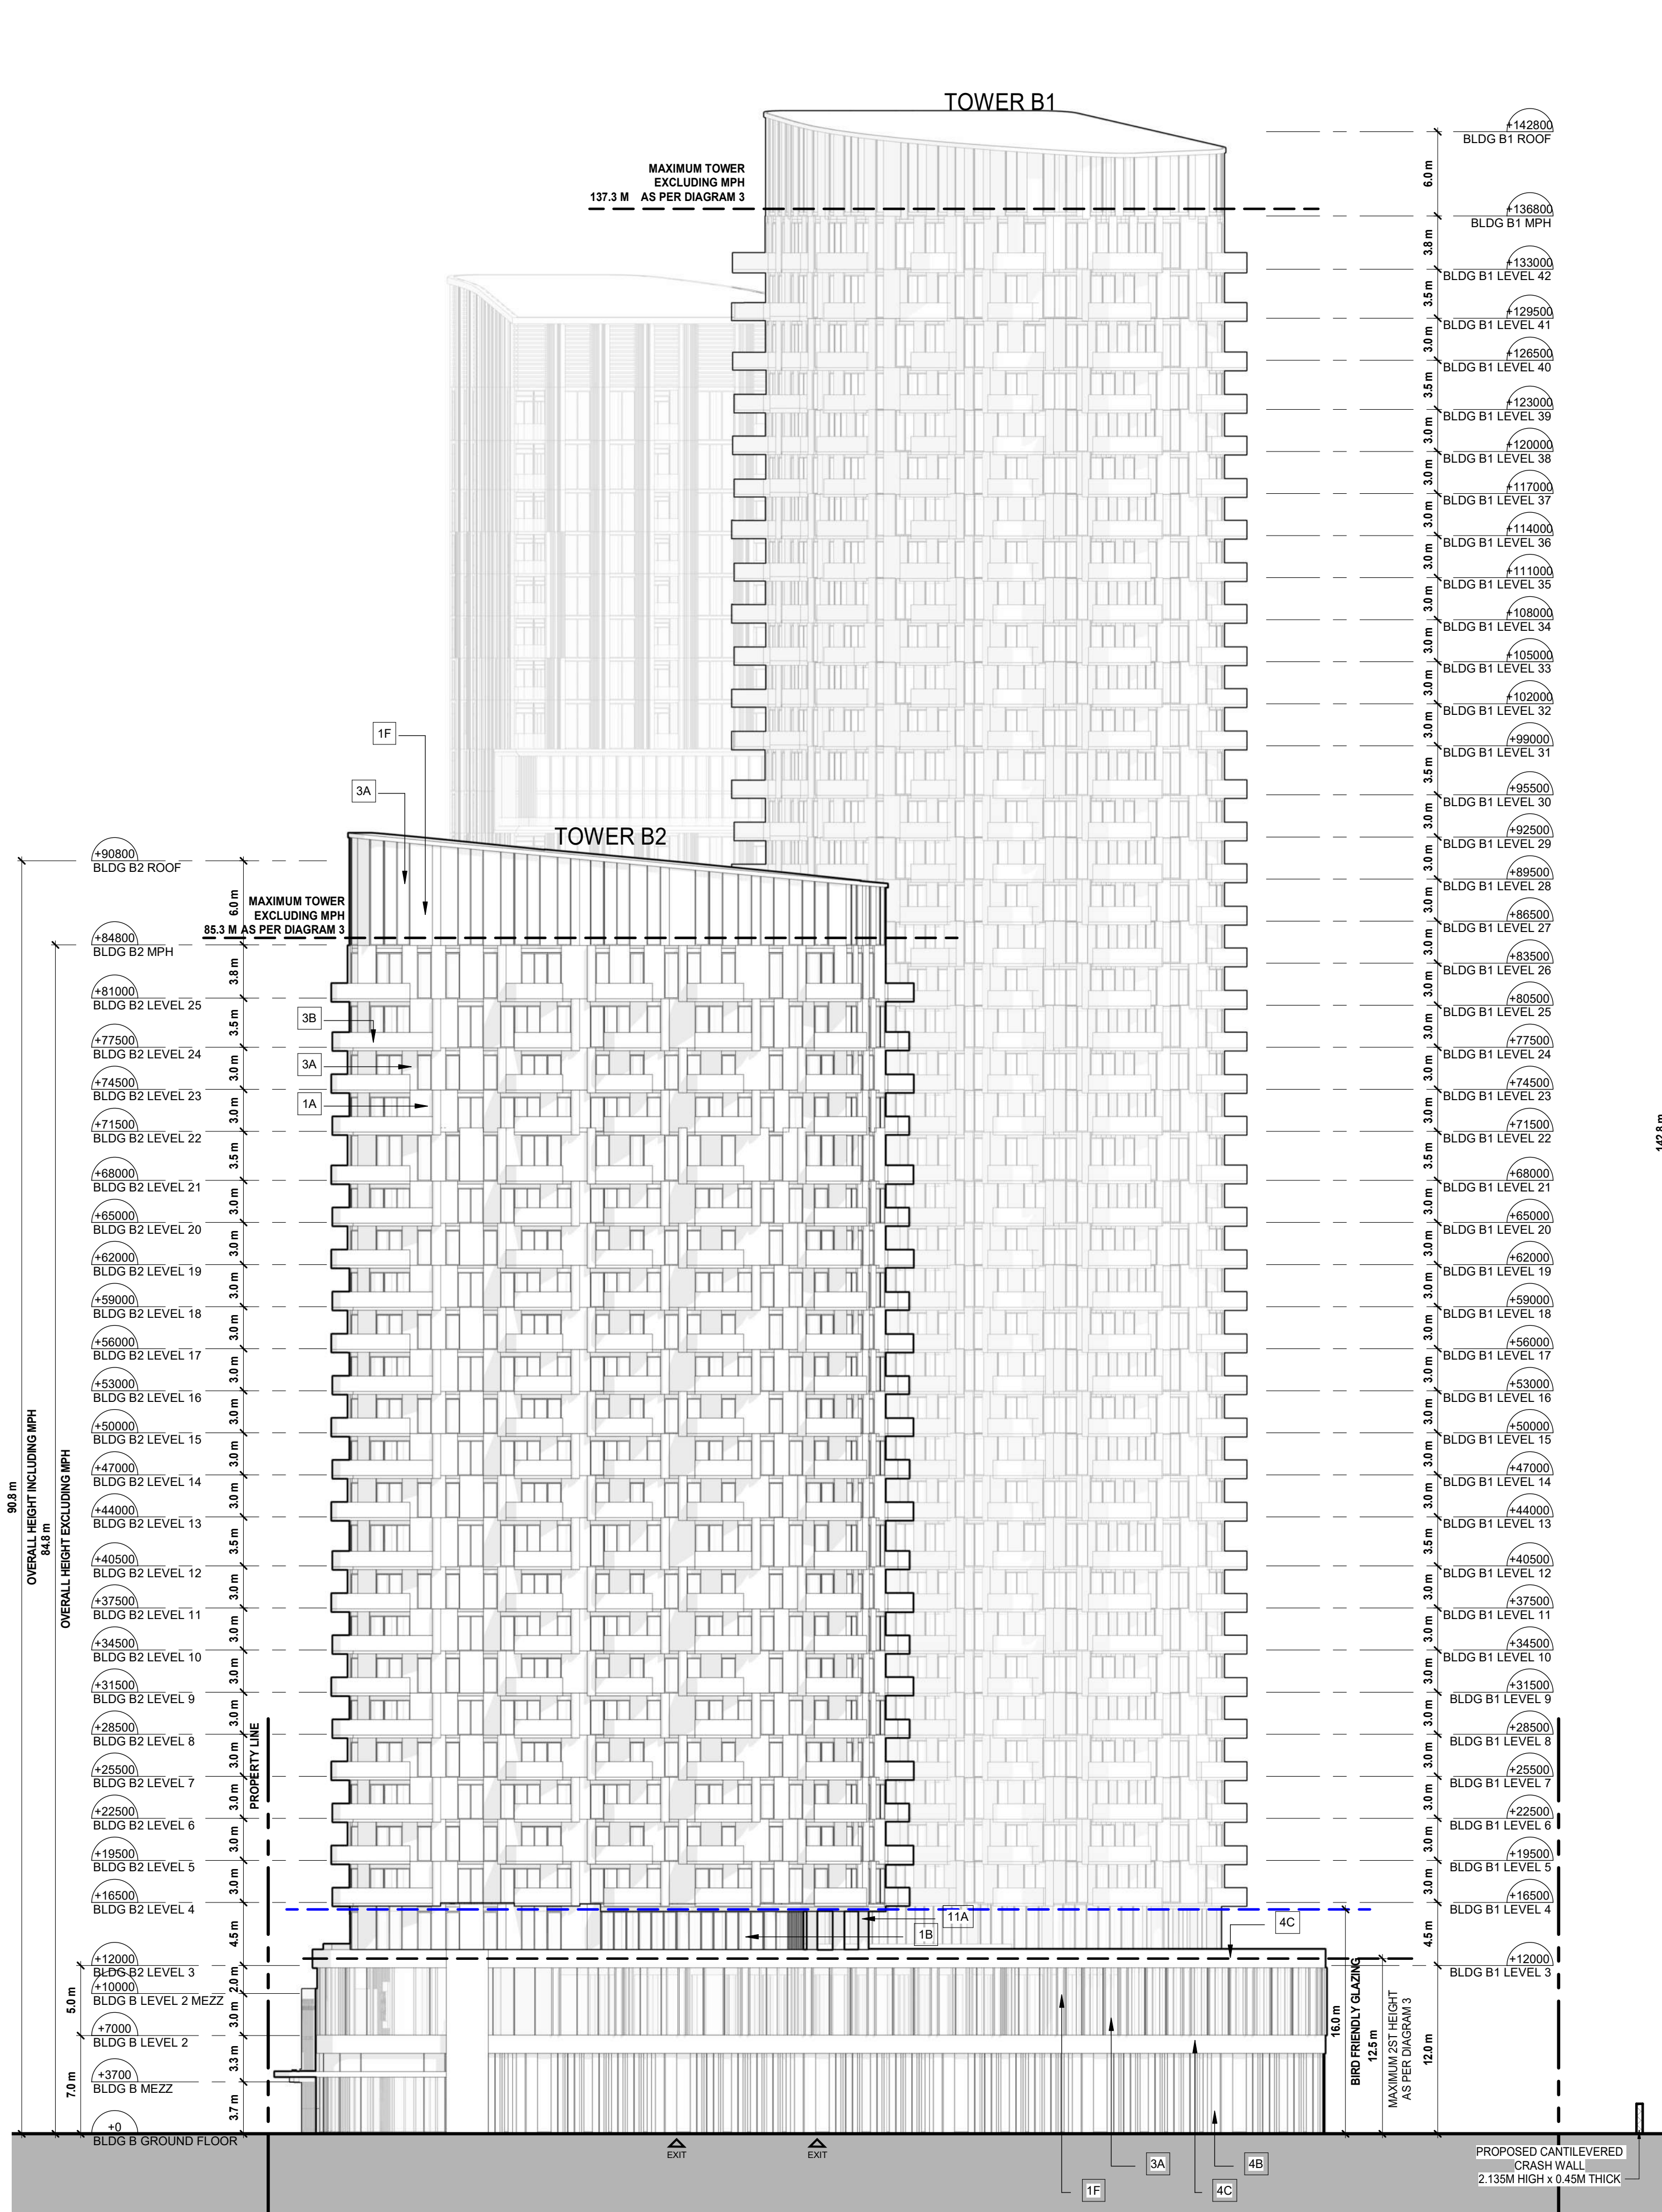

1 BUILDING B - SOUTH ELEVATION  
A2.04 1 : 300

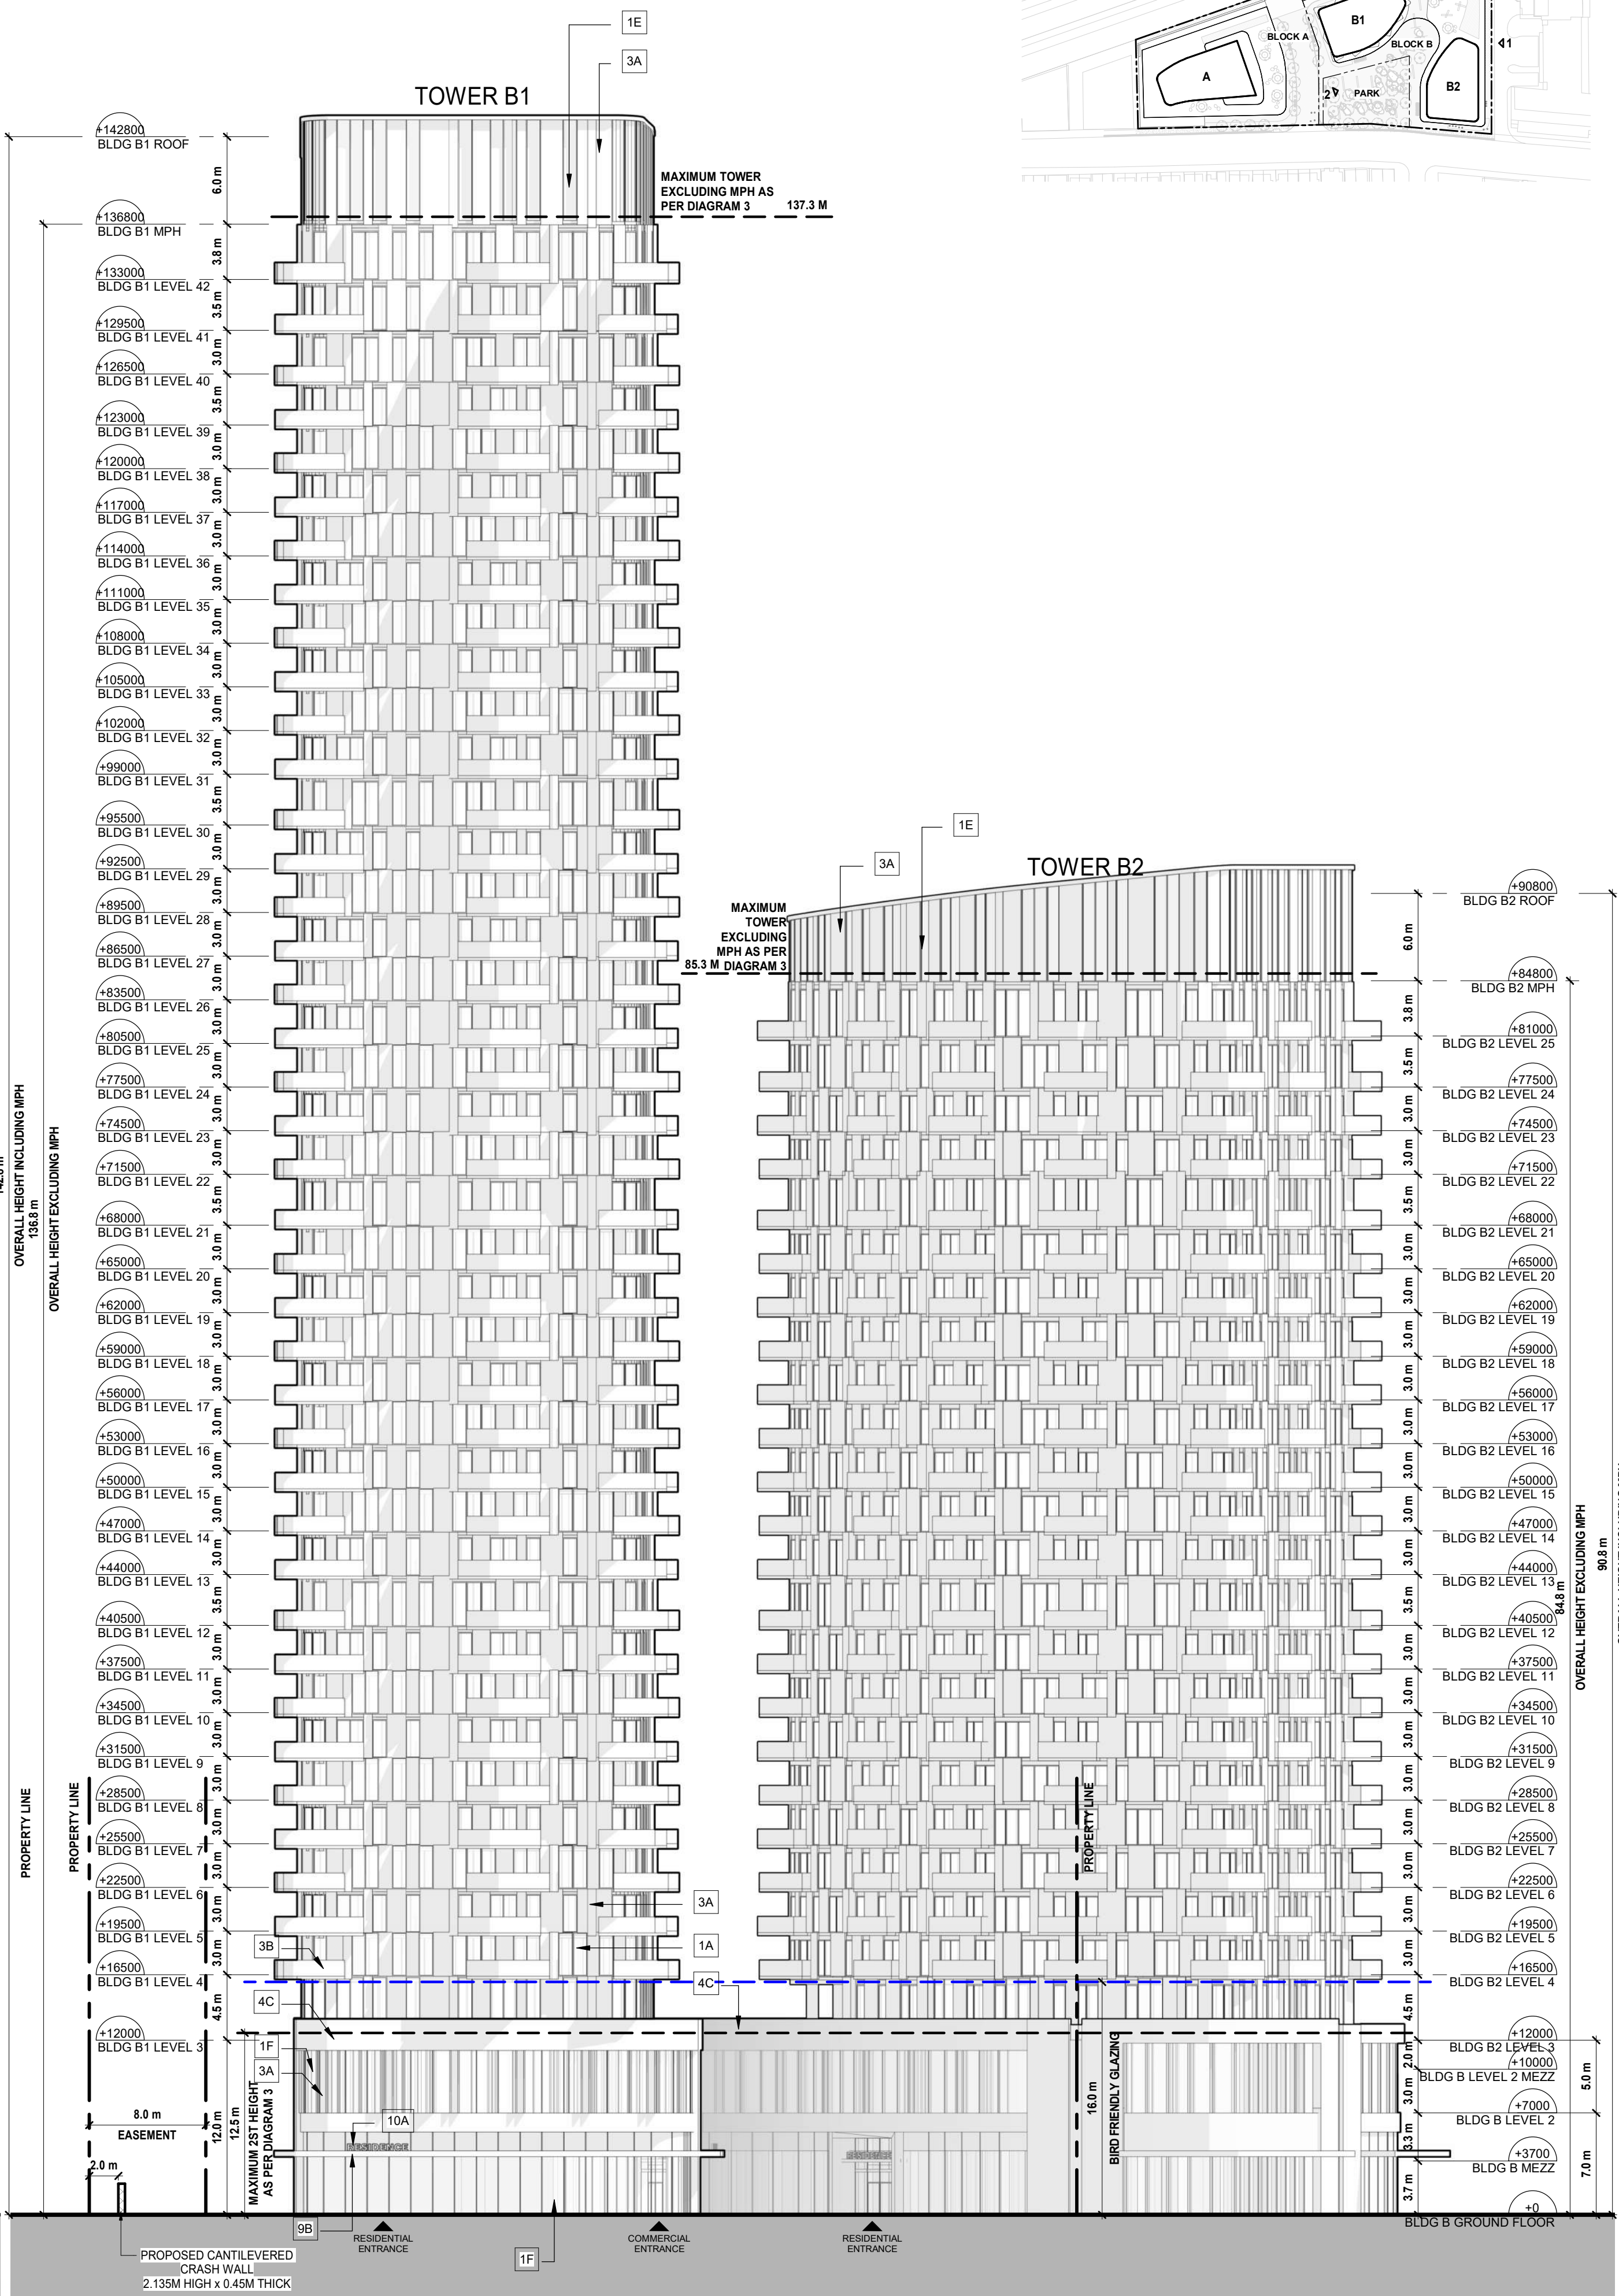

2 BUILDING B - NORTH ELEVATION  
A2.04 1 : 300





Revision	Date
----------	------

3	ISSUED FOR ZBA	24-06-07
2	ISSUED FOR COORDINATION	24-05-10
1	ISSUED FOR ZBA	23-03-10

Revision	Date
----------	------




FORA


TITLE

DRAWN BY:	GPAIA
CHECKED BY:	GPAIA
PROJECT START DATE:	22-04-06
PROJECT NO.:	21115
SHEET NUMBER	


PLOT DATE: 2024-06-06 6:01:11 PM

 




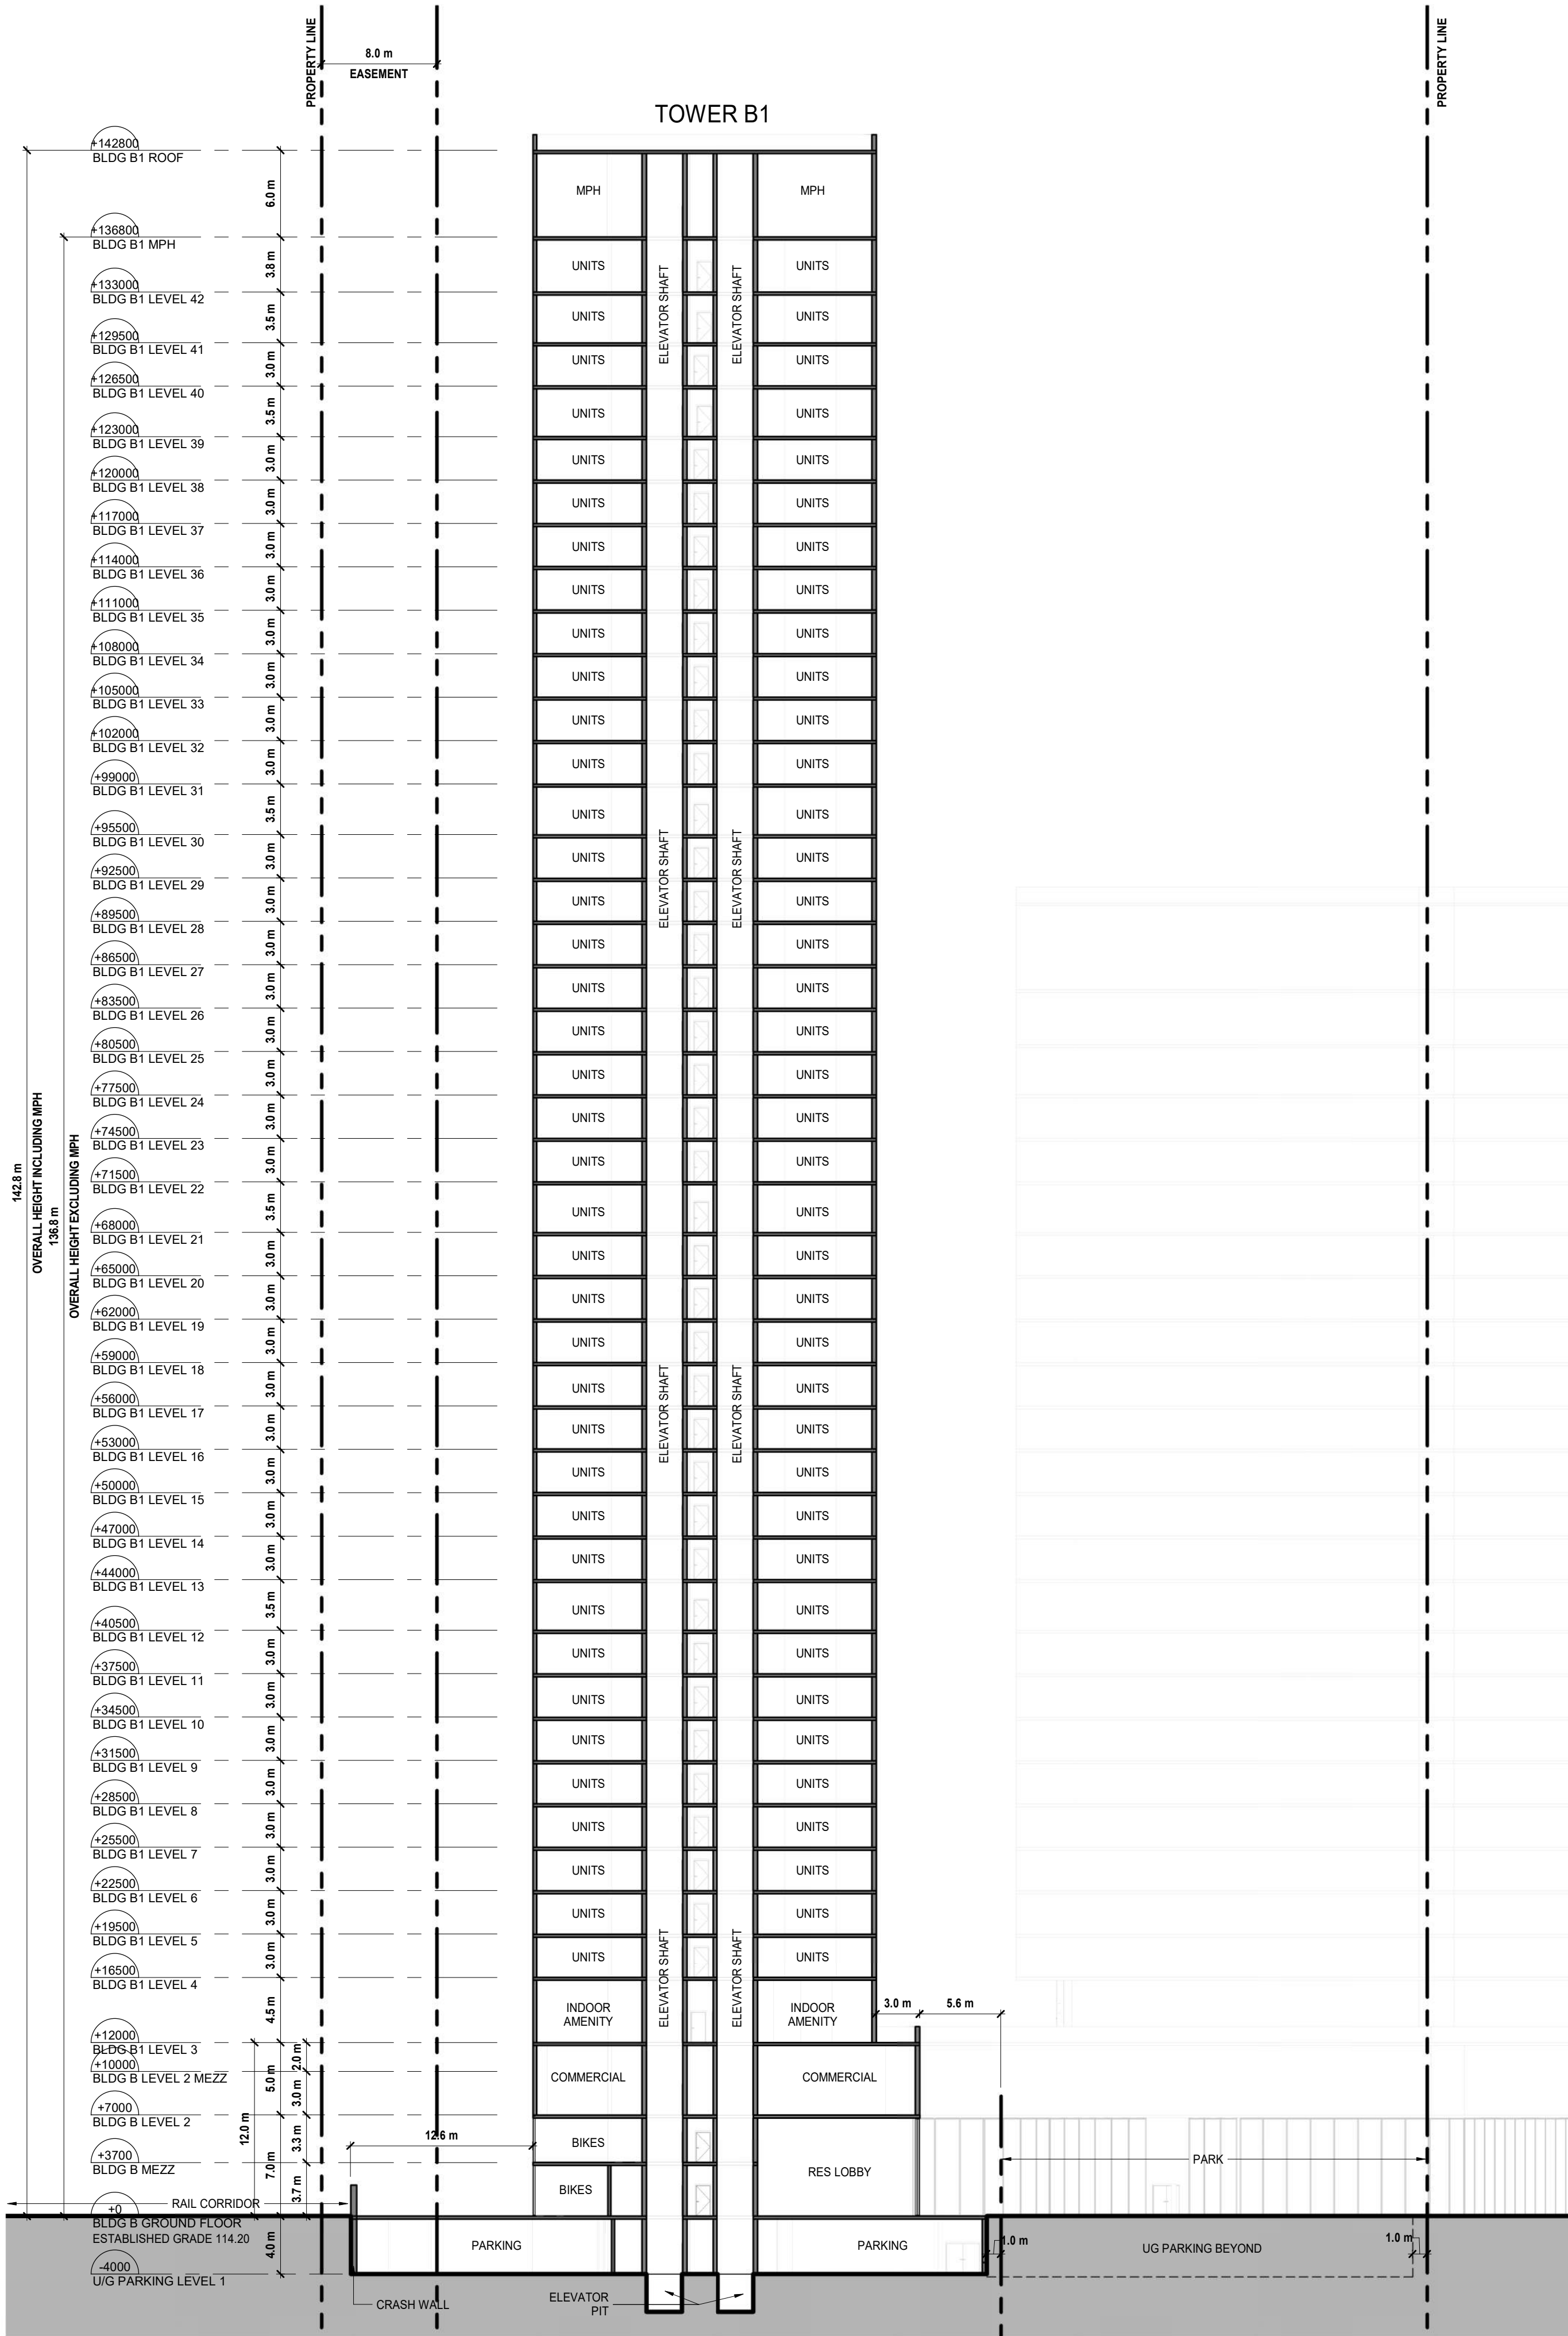

1 BUILDING B1 - EAST WEST SECTION  
A3.02 / 1 : 300

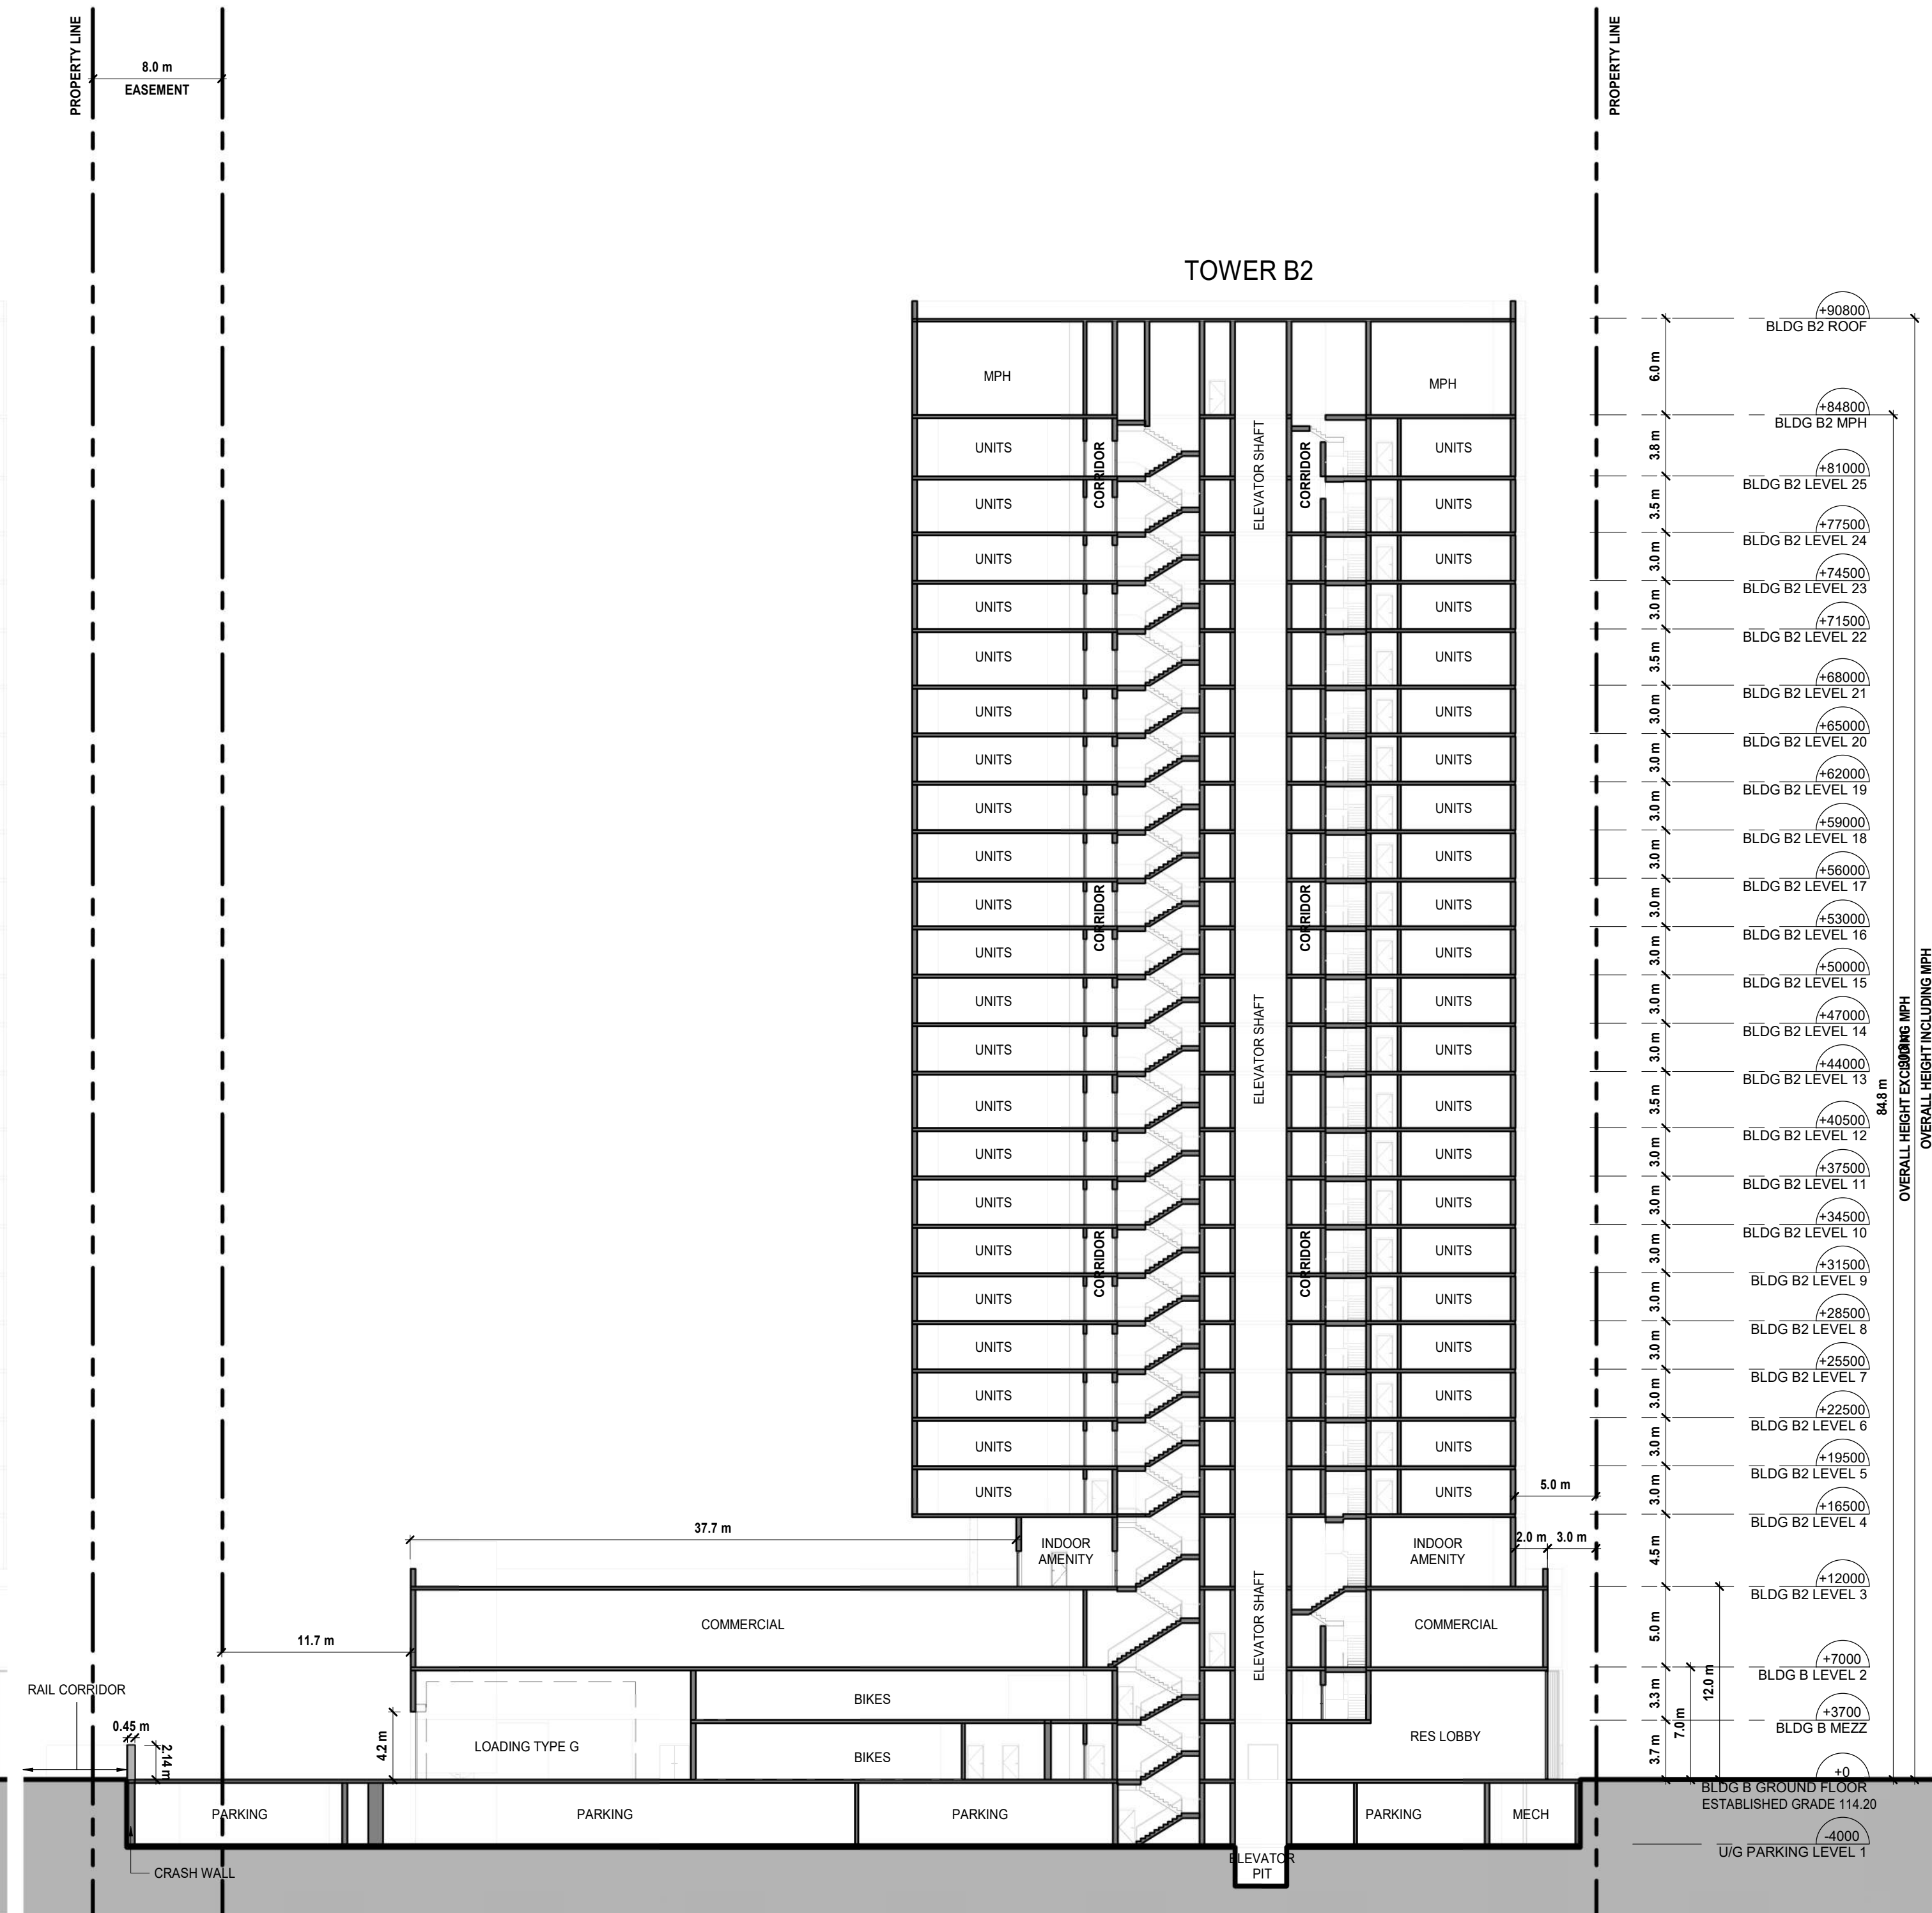

2 BUILDING B2 - EAST WEST SECTION  
A3.02 / 1 : 300

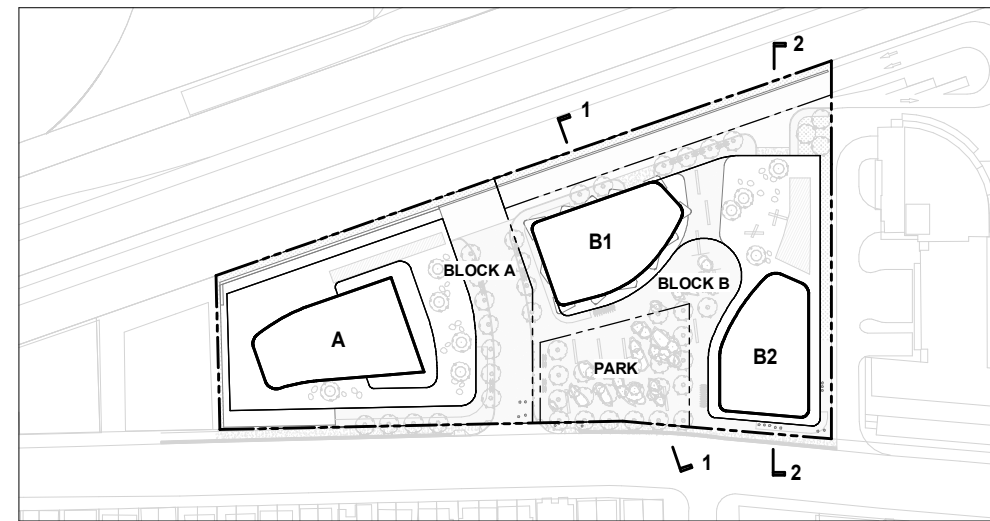

3 KEY PLAN 1-2000 A302  
A3.02 / 1 : 2000

All drawings, specifications, related documents and design are the copyright property of the architect and must be returned upon request. Reproduction of the drawings, specifications, related documents and design in whole or in part is strictly forbidden without the architect's written permission.

Revision Date

**NOT FOR  
CONSTRUCTION**

3 ISSUED FOR ZBA 24-06-07  
2 ISSUED FOR COORDINATION 24-05-10  
1 ISSUED FOR ZBA 23-03-10

Revision Date



**giannone  
petriconi  
associates**

Giannone Petriconi Associates Inc. Architects  
96 Spadina Avenue, Toronto, Canada M5V 2J6  
T 416.591.7788 F 416.591.1293 E mail@gpaa.com

**FORA**

Fora Developments  
200 - 2440 Dundas St. W., Toronto, ON, M6P 1W9  
T 416.536.3600 info@foradevelopments.com

**2400-2440 DUNDAS STREET WEST  
TORONTO, ONTARIO, CANADA**


SHEET TITLE

**BUILDING B EAST WEST  
SECTION**


DRAWN BY: GPAIA  
CHECKED BY: GPAIA  
PROJECT START DATE: 22-04-06  
PROJECT NO.: 21115  
SHEET NUMBER

**A3.02**



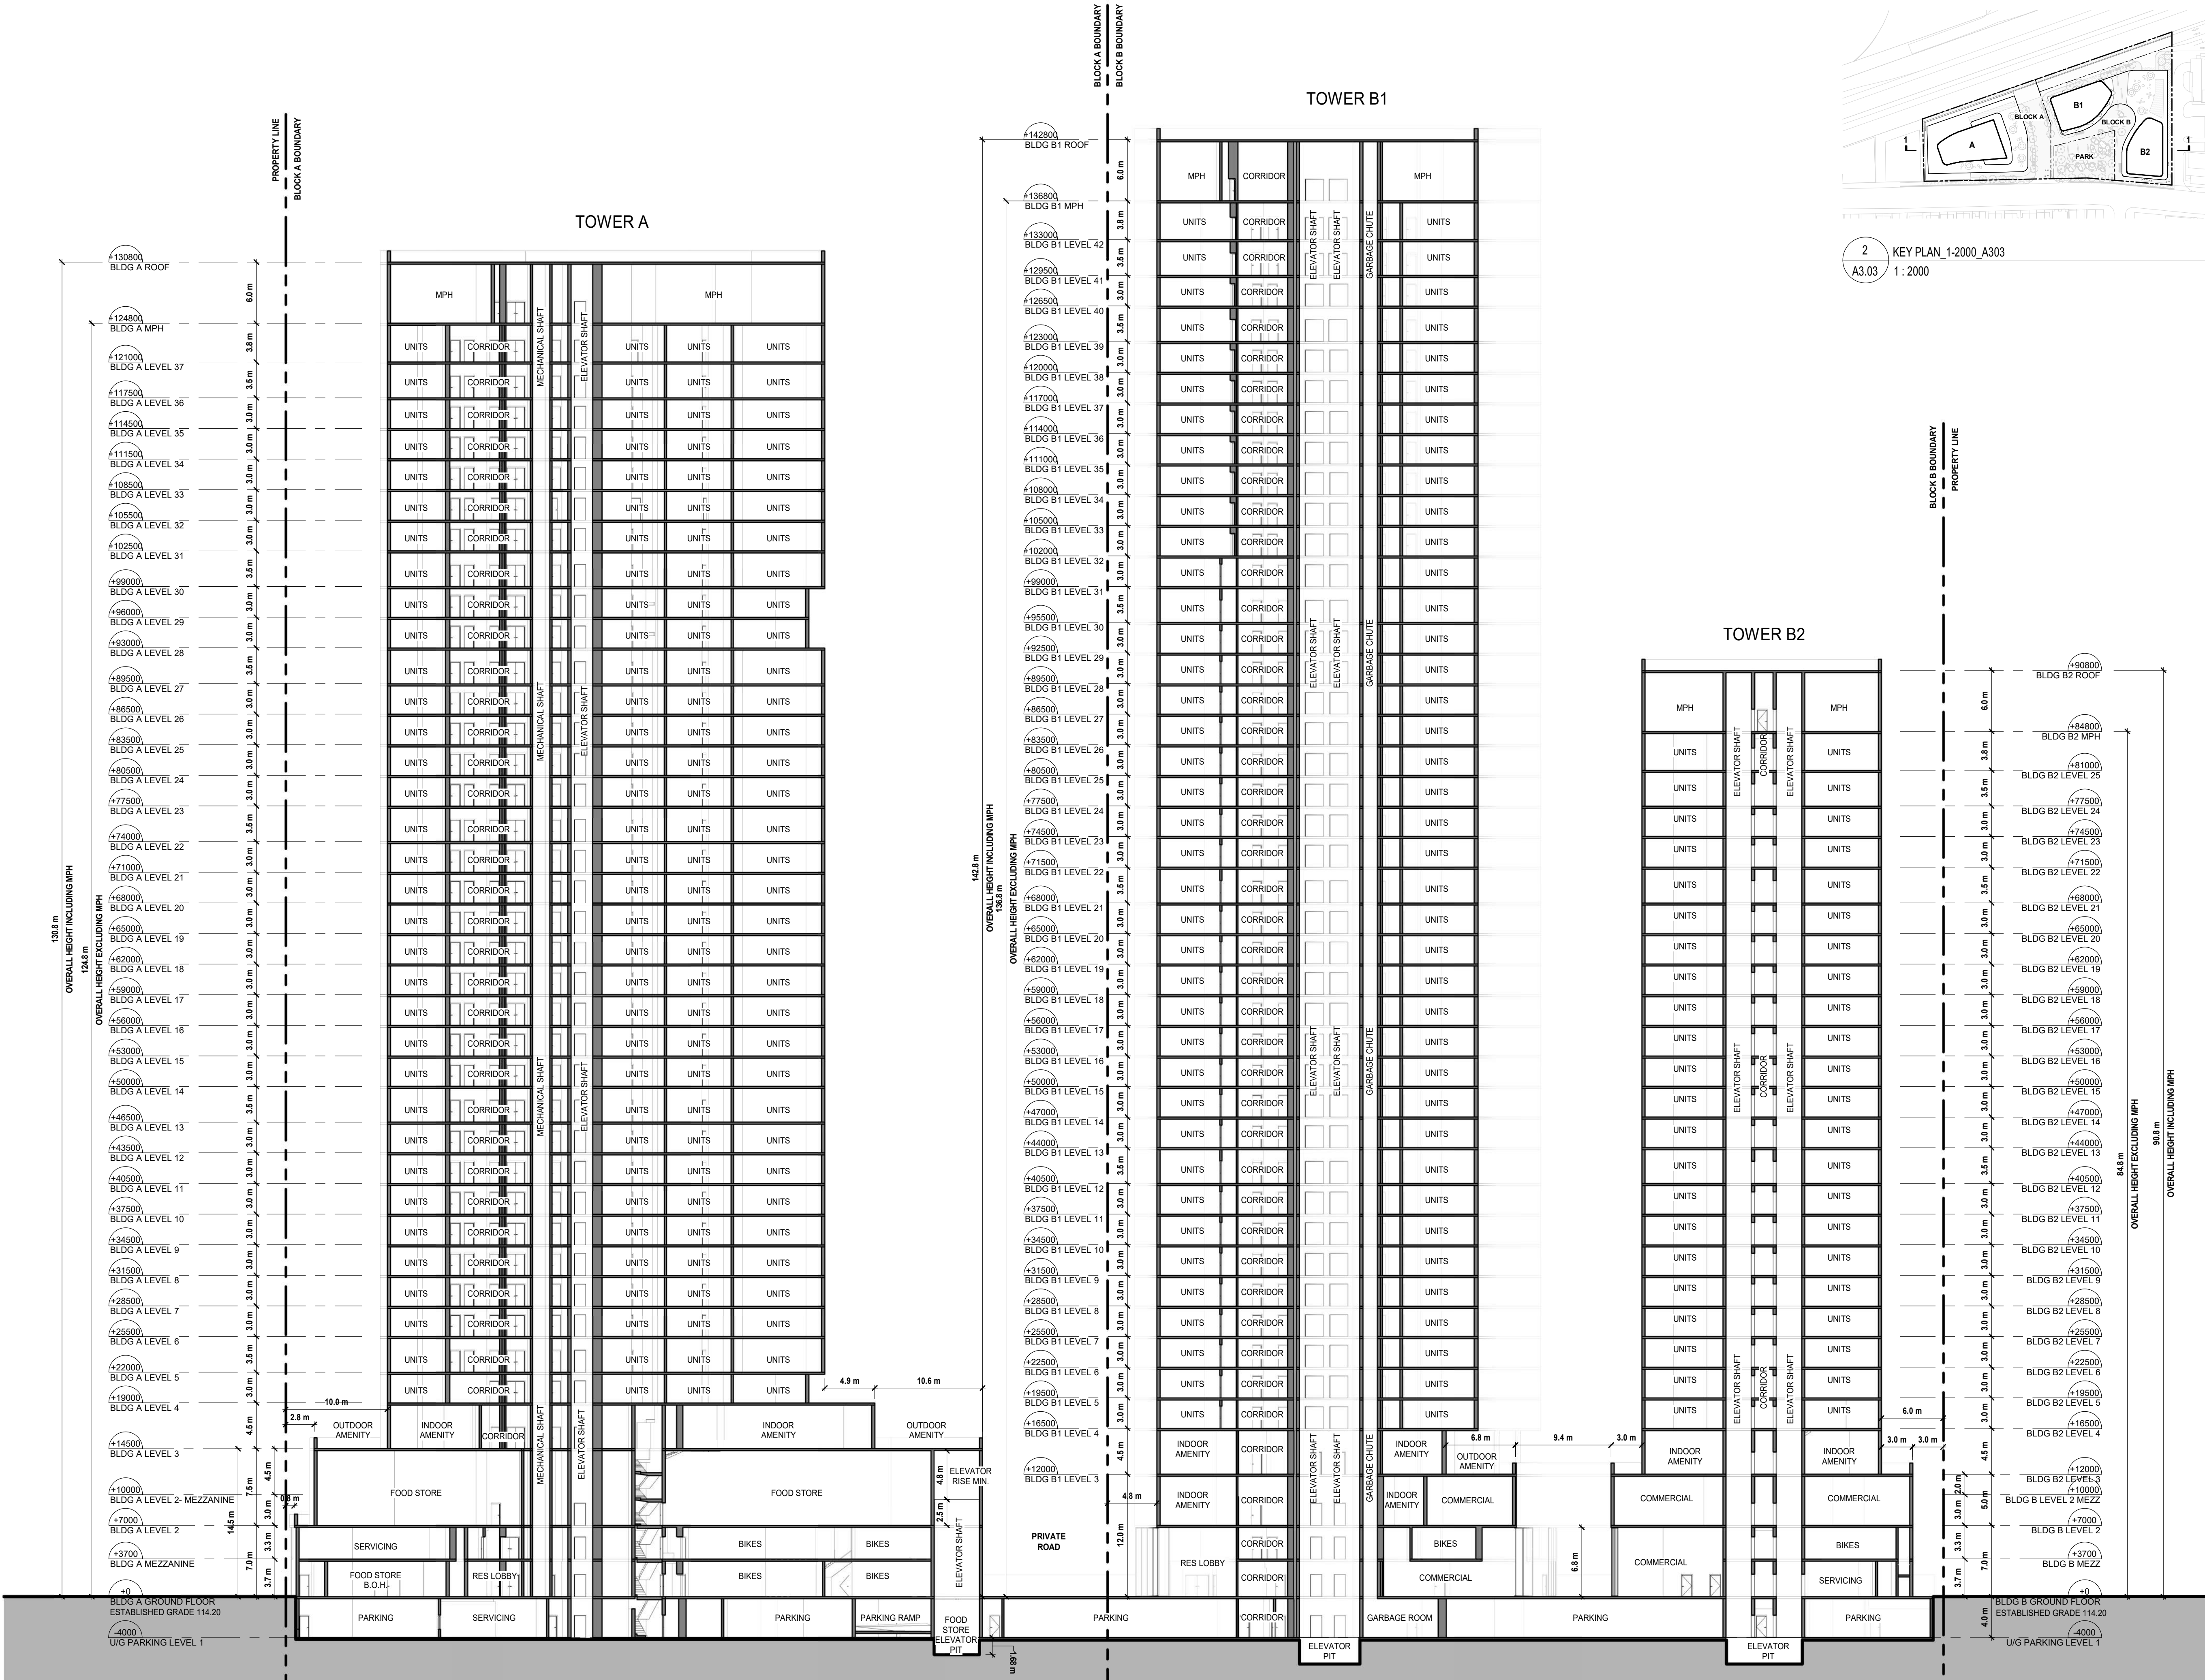

1 NORTH SOUTH SECTION  
A3.03 1:300

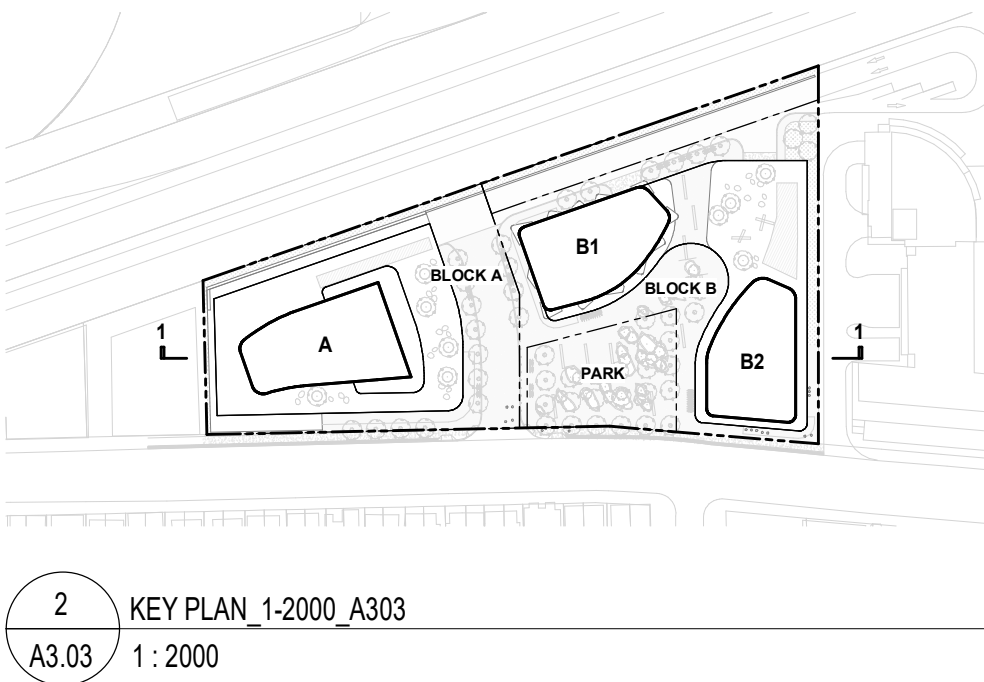

All drawings, specifications, related documents and design are the copyright property of the architect and must be returned upon request. Reproduction of the drawings, specifications, related documents and design in whole or in part is strictly forbidden without the architect's written permission.

Revision Date

NOT FOR  
CONSTRUCTION

3 ISSUED FOR ZBA 24-06-07  
2 ISSUED FOR COORDINATION 24-05-10  
1 ISSUED FOR ZBA 23-03-10

Revision Date



giannone  
petrone  
associates

Giannone Petrone Associates Inc. Architects  
96 Spadina Avenue, Toronto, Canada M5V 2J6  
T 416.591.7788 F 416.591.1293 E mail@gpaia.com

FORA

Fora Developments  
200 - 2440 Dundas St. W., Toronto, ON, M6P 1W9  
T 416.536.3600 info@foradevelopments.com

2400-2440 DUNDAS STREET WEST  
TORONTO, ONTARIO, CANADA


SHEET TITLE

NORTH SOUTH SECTION

DRAWN BY: GPAIA  
CHECKED BY: GPAIA  
PROJECT START DATE: 22-04-06  
PROJECT NO.: 21115  
SHEET NUMBER

A3.03



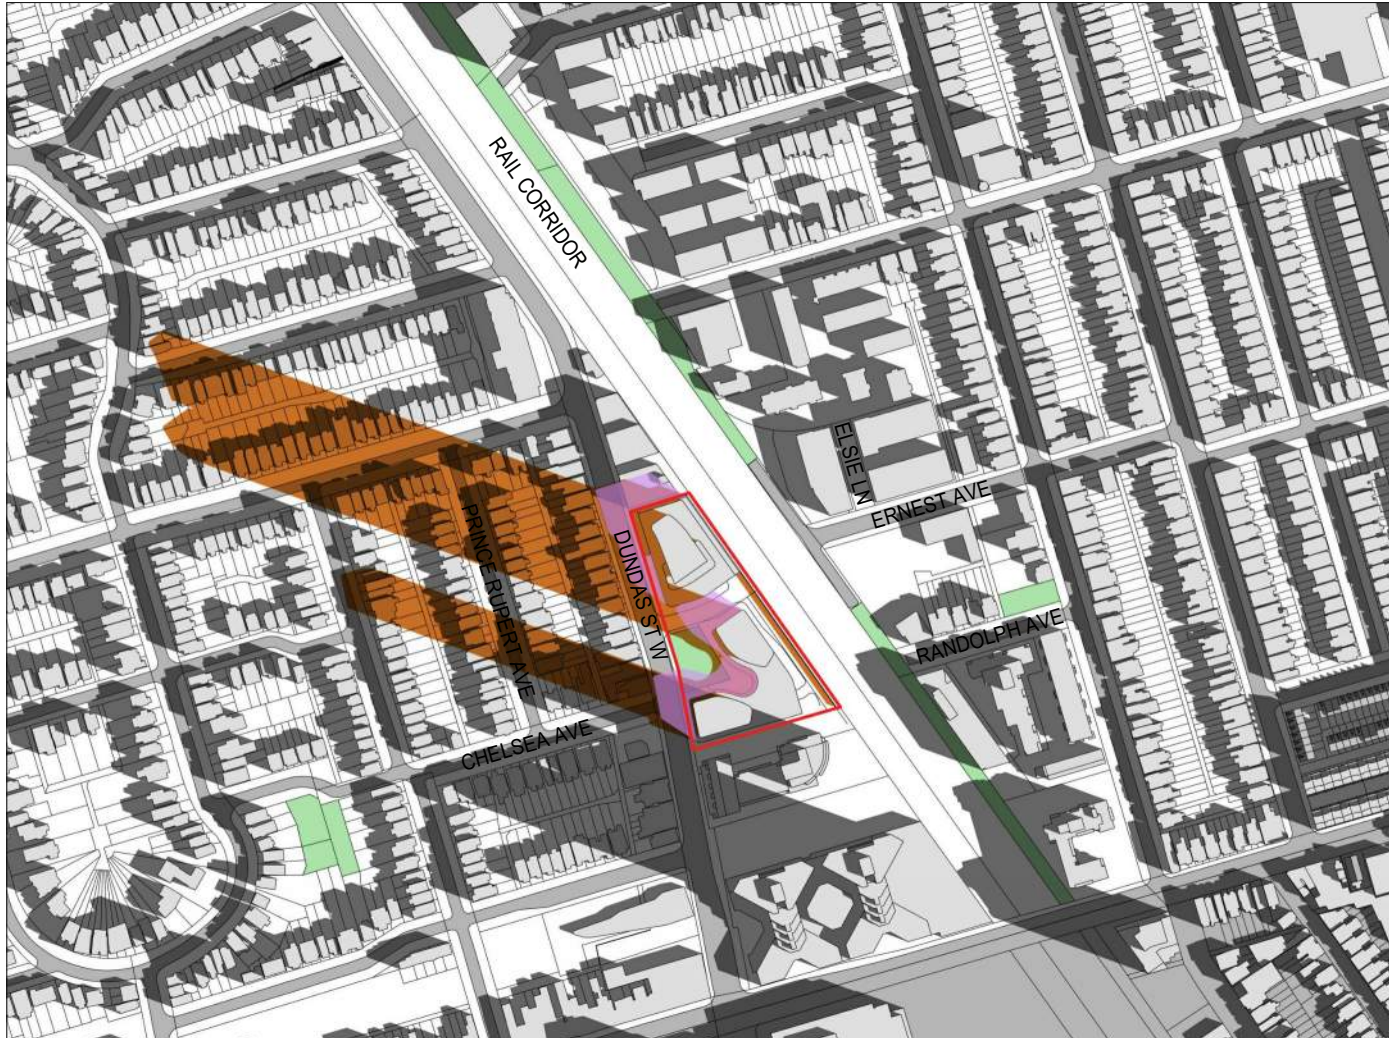

9:18 AM (UTC -4)  
MARCH 21 / SEPTEMBER 21



10:18 AM (UTC -4)  
MARCH 21 / SEPTEMBER 21



11:18 AM (UTC -4)  
MARCH 21 / SEPTEMBER 21



12:18 PM (UTC -4)  
MARCH 21 / SEPTEMBER 21



1:18 PM (UTC -4)  
MARCH 21 / SEPTEMBER 21



2:18 PM (UTC -4)  
MARCH 21 / SEPTEMBER 21




3:18 PM (UTC -4)  
MARCH 21 / SEPTEMBER 21



4:18 PM (UTC -4)  
MARCH 21 / SEPTEMBER 21



5:18 PM (UTC -4)  
MARCH 21 / SEPTEMBER 21

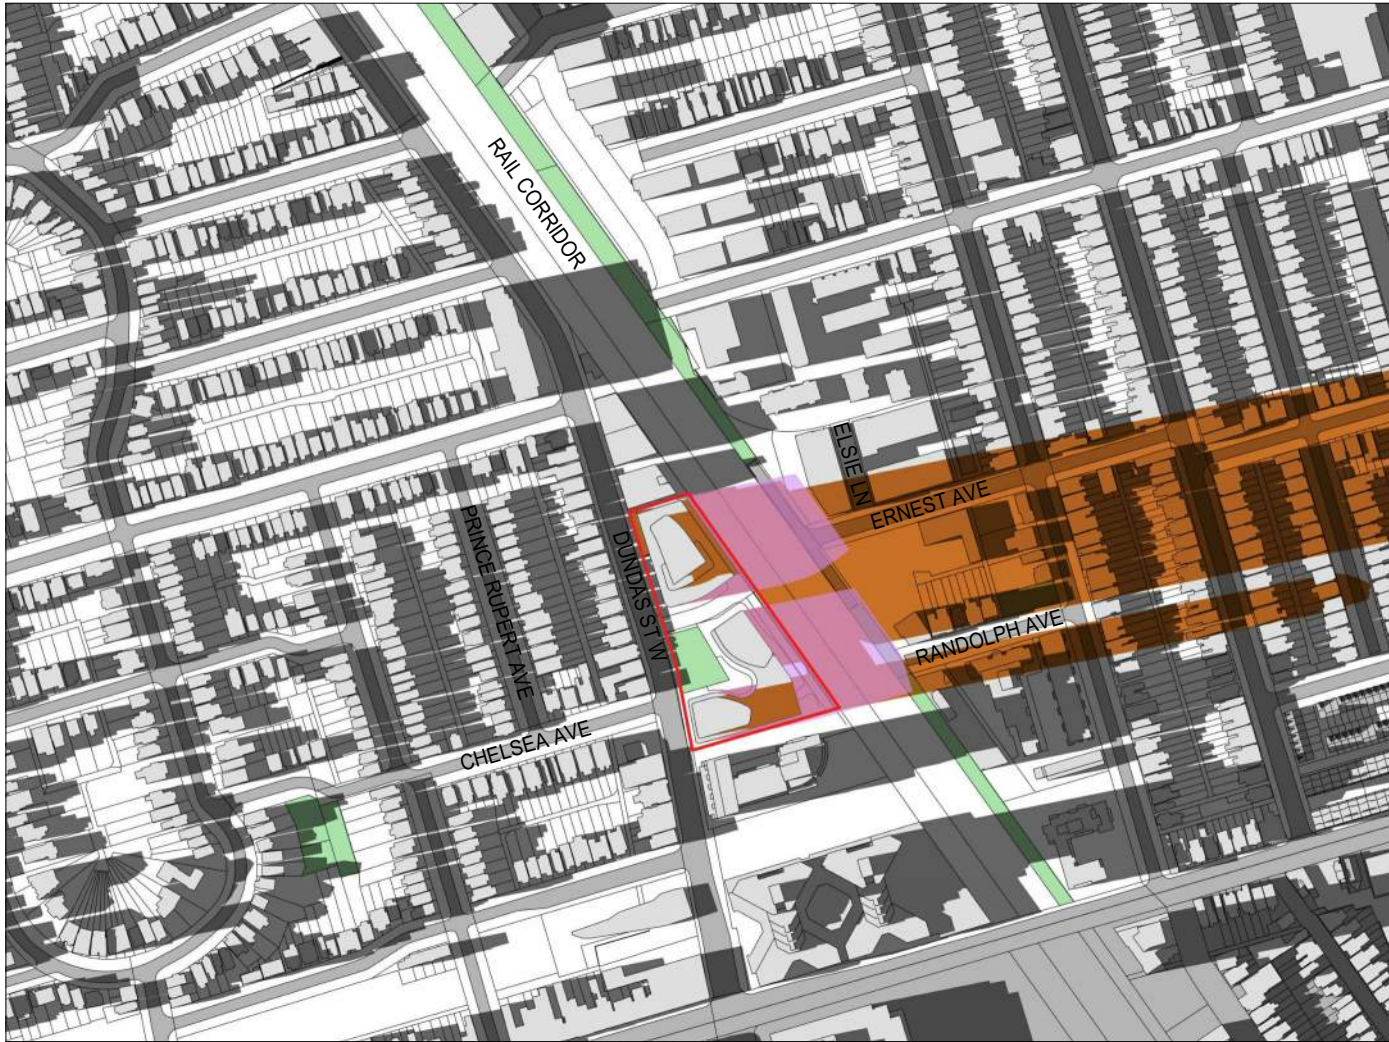

6:18 PM (UTC -4)  
MARCH 21 / SEPTEMBER 21


All drawings, specifications, related documents and design are the copyright property of the architect and must be returned upon request. Reproduction of the drawings, specifications, related documents and design in whole or in part is strictly forbidden without the architect's written permission.

Revision Date

NOT FOR  
CONSTRUCTION

LEGEND

SUBJECT SITE  
APPLICANT PROPOSAL  
AS-OF-RIGHT  
PARK  
MASSING  
ROAD

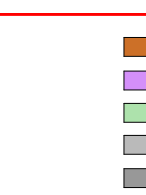

3 ISSUED FOR ZBA 24-06-07  
1 ISSUED FOR ZBA 23-03-10

Revision Date



giannone  
petrone  
associates

Giannone Petrone Associates Inc. Architects  
96 Spadina Avenue, Toronto, Canada M5V 2J6  
T 416.591.7788 F 416.591.1293 E mail@gpaa.com

FORA

Fora Developments  
200 - 2440 Dundas St. W., Toronto, ON, M6P 1W9  
T 416.536.3600 info@foradevelopments.com

2400-2440 DUNDAS STREET WEST  
TORONTO, ONTARIO, CANADA

SHEET TITLE

SHADOW STUDY - MARCH /  
SEPTEMBER

DRAWN BY: GPAIA  
CHECKED BY: GPAIA  
PROJECT START DATE: 22-04-06  
PROJECT NO.: 21115  
SHEET NUMBER

A4.01





9:18 AM [UTC -4]  
JUNE 21



10:18 AM [UTC -4]  
JUNE 21



11:18 AM [UTC -4]  
JUNE 21



12:18 PM [UTC -4]  
JUNE 21




1:18 PM [UTC -4]  
JUNE 21



2:18 PM [UTC -4]  
JUNE 21



3:18 PM [UTC -4]  
JUNE 21

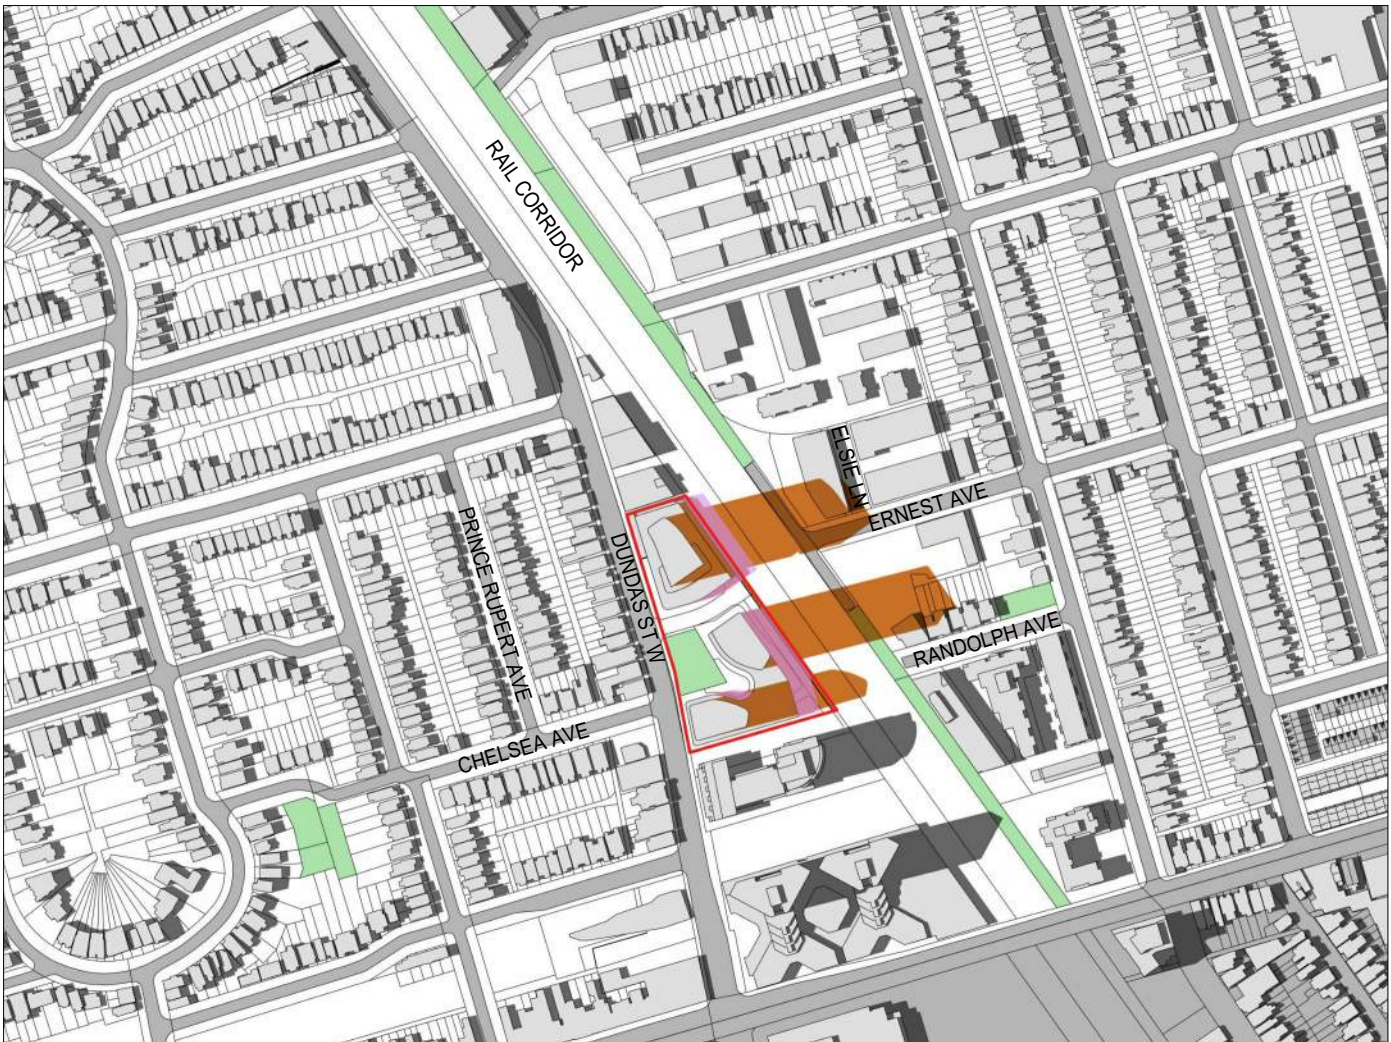

4:18 PM [UTC -4]  
JUNE 21



5:18 PM [UTC -4]  
JUNE 21



6:18 PM [UTC -4]  
JUNE 21

All drawings, specifications, related documents and design are the copyright property of the architect and must be returned upon request. Reproduction of the drawings, specifications, related documents and design in whole or in part is strictly forbidden without the architect's written permission.

Revision Date

NOT FOR  
CONSTRUCTION

LEGEND

SUBJECT SITE  
APPLICANT PROPOSAL  
AS-OF-RIGHT  
PARK  
MASSING  
ROAD



3 ISSUED FOR ZBA

24-06-07

Revision

Date



giannone  
petrone  
associates

Giannone Petrone Associates Inc. Architects  
96 Spadina Avenue, Toronto, Canada M5V 2J6  
T 416.591.7788 F 416.591.1293 E mail@gpaia.com

FORA

Fora Developments  
200 - 2440 Dundas St. W., Toronto, ON, M6P 1W9  
T 416.536.3600 info@foradevelopments.com

2400-2440 DUNDAS STREET WEST  
TORONTO, ONTARIO, CANADA

SHEET TITLE

SHADOW STUDY - JUNE

DRAWN BY: Author  
CHECKED BY: Checker  
PROJECT START DATE: 22-04-06  
PROJECT NO.: 21115  
SHEET NUMBER

A4.02