


**2400-2440 DUNDAS STREET WEST  
SITE PLAN**

View Scale: 1 : 1000

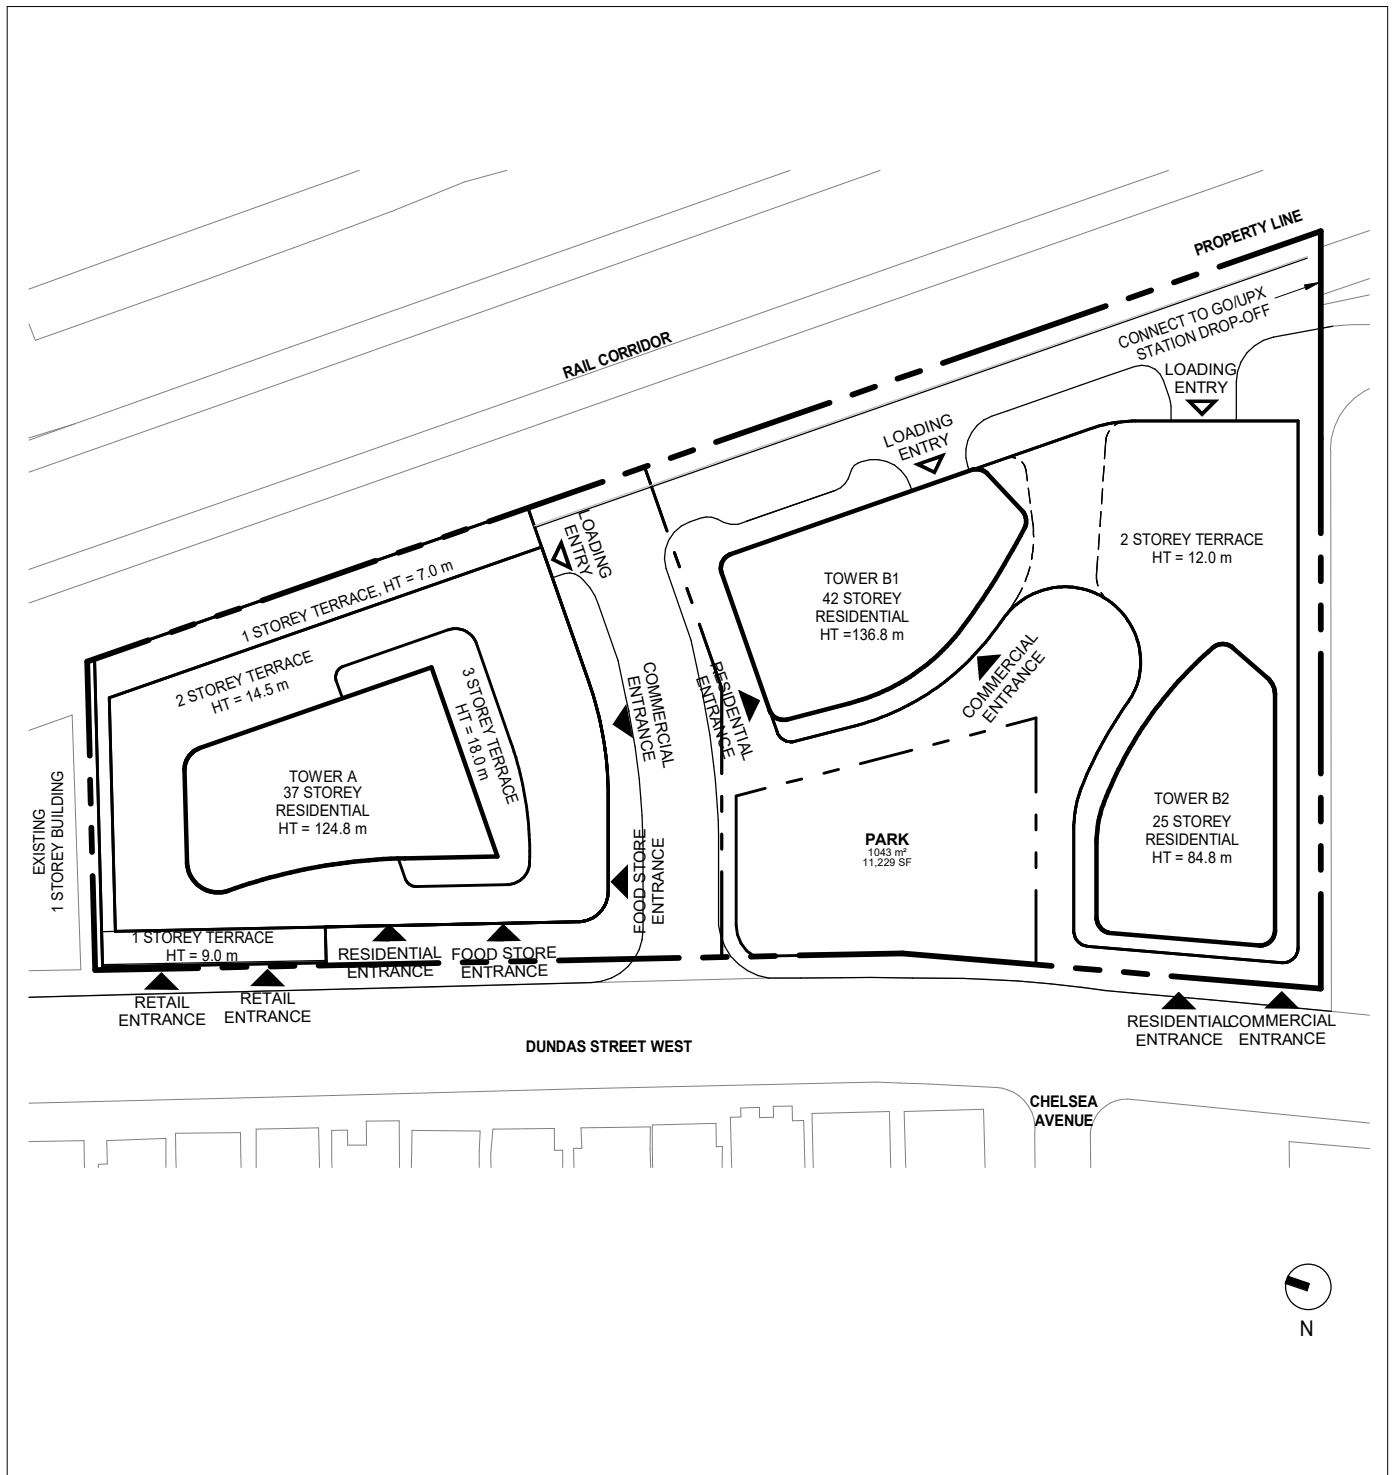

2400-2440 DUNDAS STREET WEST  
WEST ELEVATION

View Scale: 1 : 1200

